



plan

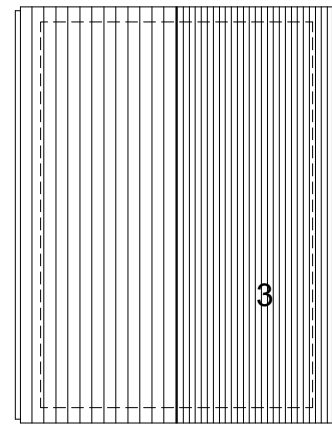

roof plan

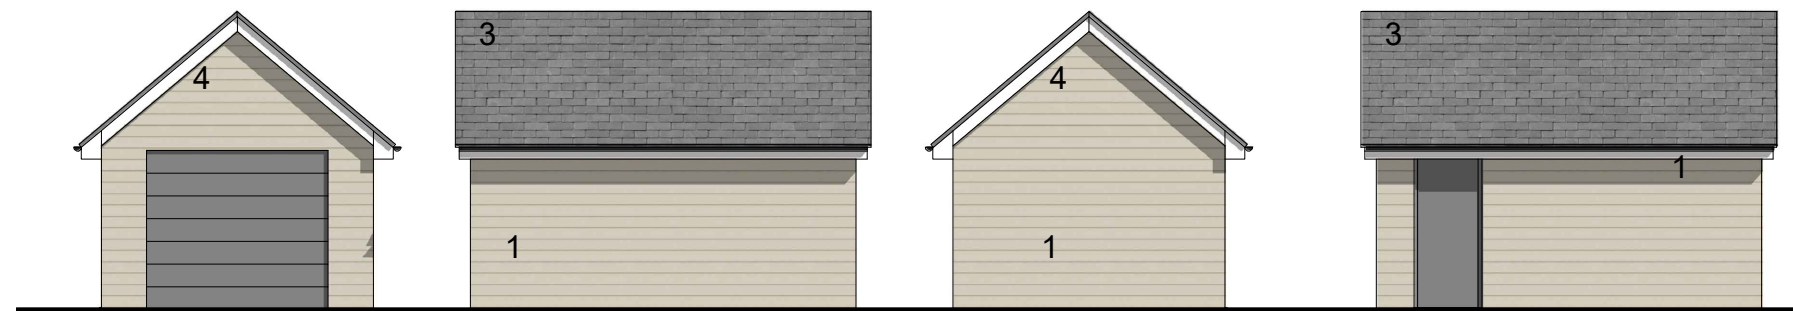


proposed rebuilt garage

33 North Avenue, Middleton On Sea  
 Proposed rebuilt garage  
 1:100 at A3

drawing 006 rev A02 Planning  
 2025.04.04



Plans & Elevations 1:100 @ A3

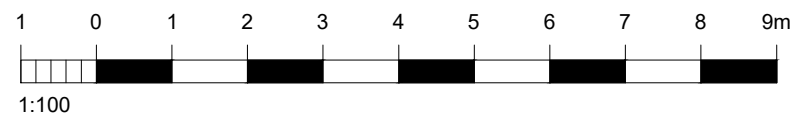

Materials schedule:

- 1 Hardie Plank cladding, Cobblestone
- 2 Hardie Plank cladding, white
- 3 Slate, grey
- 4 Upvc fascias and soffits, white
- 5 Upvc rainwater goods, anthracite
- 6 Glass roof light
- 7 Upvc windows, white