


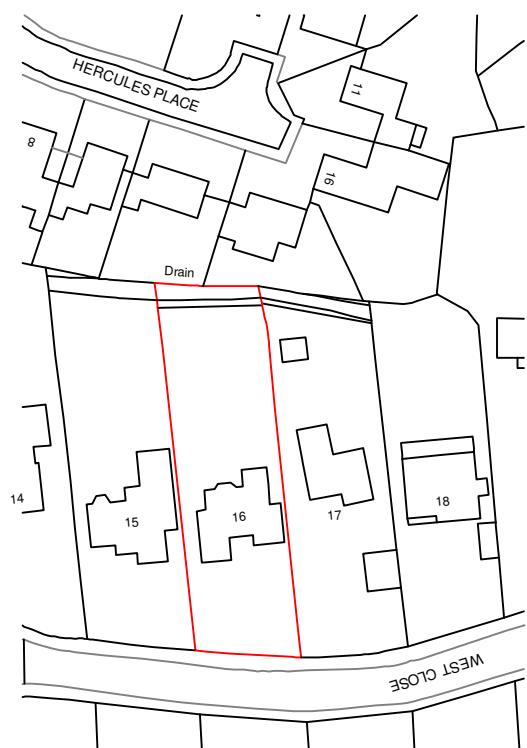

0 10 20 30 40 50
metres



Your Home Plans Ltd
Chichester Enterprise Centre, Terminus
Road, Chichester, PO19 8FY
01243 908064
info@yourhomeplans.co.uk

16 West Close
Middleton on Sea
West Sussex
PO22 7RP

Location Map

Project Number: 16WES25

Date: 9th September 2025

Drawn By: Your Home Plans Ltd

Checked By: JEG

Scale: 1:1250

A4

L01