


FRONT (WEST) ELEVATION

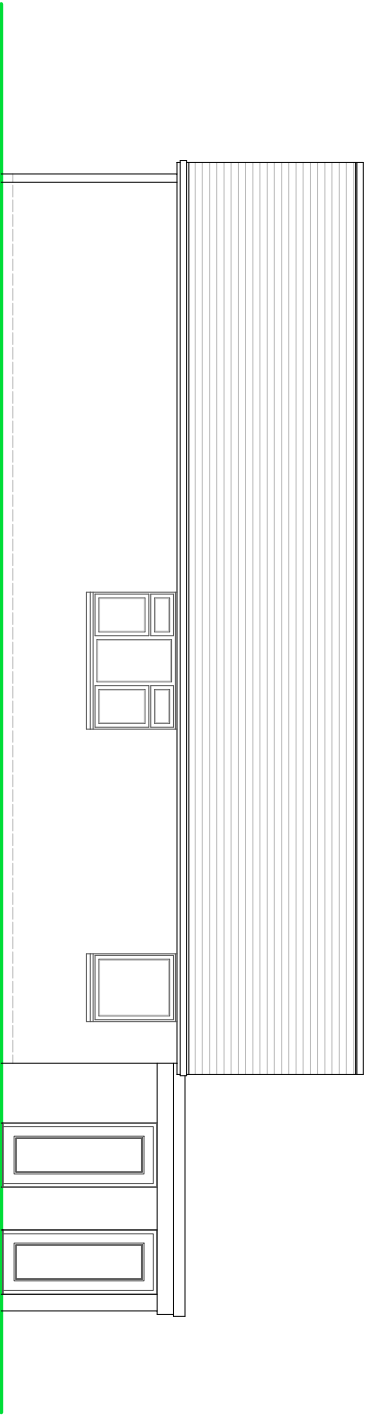

SIDE (SOUTH) ELEVATION


NOTES

ROOF - Concrete interlocking tiles pitched roof and felted flat roof coverings to garage.


WALLS - Mixture of face brick and horizontal cement based cladding.

WINDOWS - Charcoal PVC framed double glazed units.

DOORS - Charcoal PVC framed double glazed units.

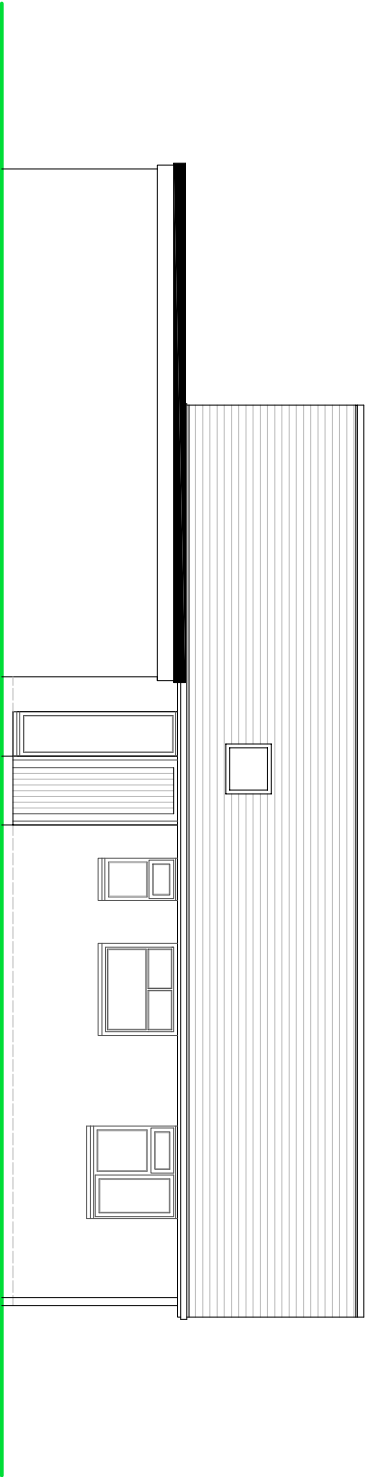


SIDE (NORTH) ELEVATION

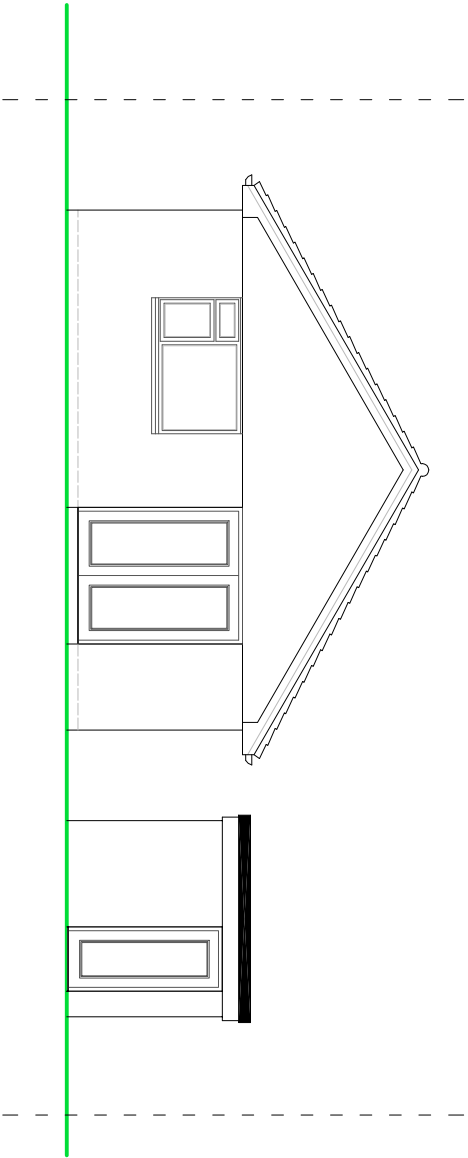

REAR (EAST) ELEVATION

SCALE

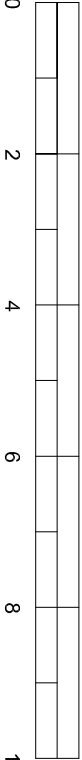

METRES

EXISTING ELEVATIONS

Scale 1:100 on A3