

PROPOSED ELEVATIONS

Scale 1:100 on A3

SUSSEX BUILDING CONSULTANCY LIMITED

2 SHRUBBS DRIVE, MIDDLETON,
BOGNOR REGIS, WEST SUSSEX.

SCALE - 1/100 REV - E DATE - 13/11/2025




partner


LABC

3 NORFOLK ROAD
PO21 5LZ
BOGNOR REGIS
TEL: (01243) 861370

SIDE (NORTH) ELEVATION

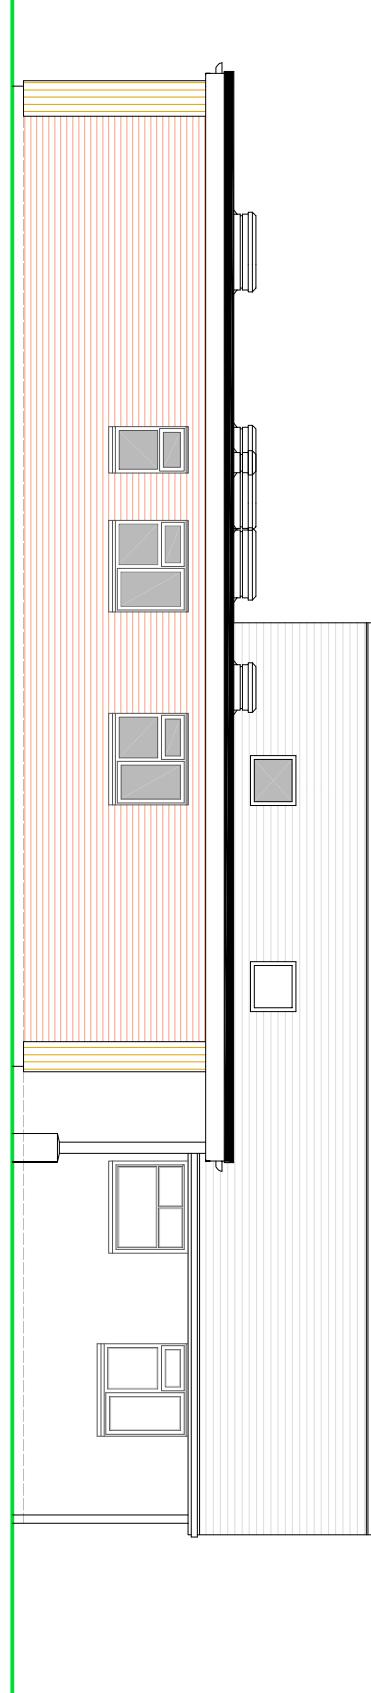

FRONT (WEST) ELEVATION

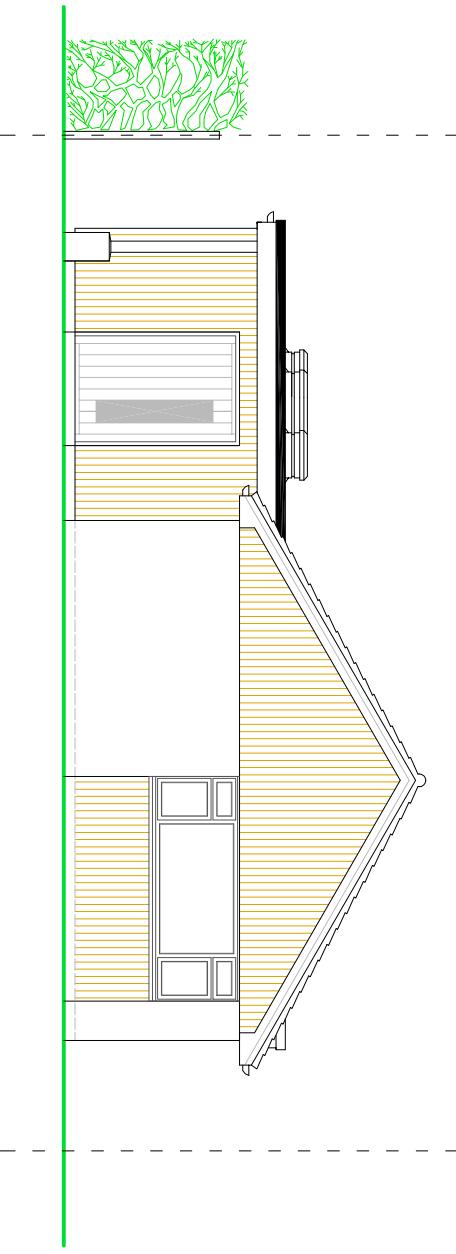

NOTES

ROOF - Felted or GRC flat roof covering and natural slates to pitched roof.

WALLS - Mixture of face brick to match and vertical Cedar cladding.

WINDOWS - Charcoal PVC framed double glazed units.

DOORS - Charcoal PVC framed double glazed units.

SCALE
0 2 4 6 8 10
METRES