


SCALE
0 2 4 6 8 10
METRES

REAR (EAST) ELEVATION

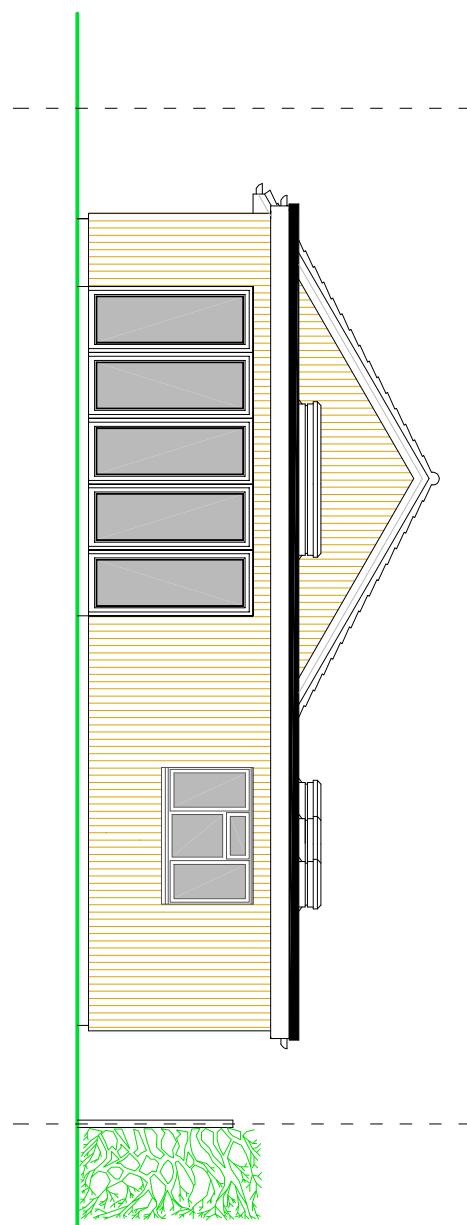


PROPOSED ELEVATIONS

Scale 1:100 on A3

SUSSEX BUILDING CONSULTANCY LIMITED 2 SHRUBBS DRIVE, MIDDLETON, BOGNOR REGIS, WEST SUSSEX. SCALE - 1/100 REV - D DATE - 13/11/2025	partner LABC 3 NORTHCOTE ROAD BOGNOR REGIS PO21 6LZ TEL - (01243) 865379
--	---

SIDE (SOUTH) ELEVATION

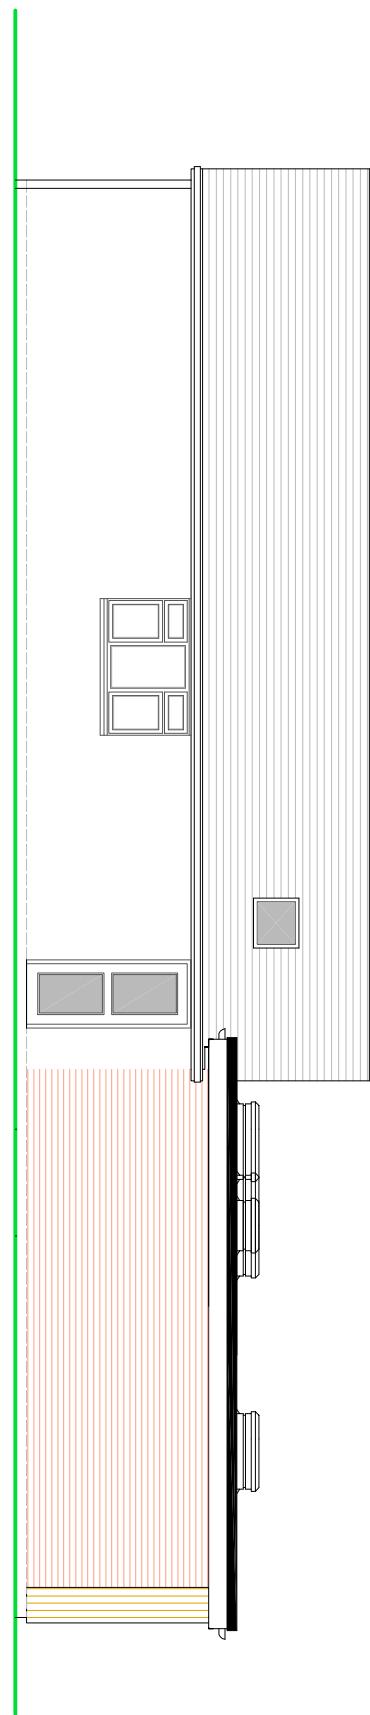

NOTES

ROOF - Felted or GRP flat roof covering and natural slates to pitched roof.

WALLS - Mixture of face brick to match and vertical Cedar cladding.

WINDOWS - Charcoal PVC framed double glazed units.

DOORS - Charcoal PVC framed double glazed units.