
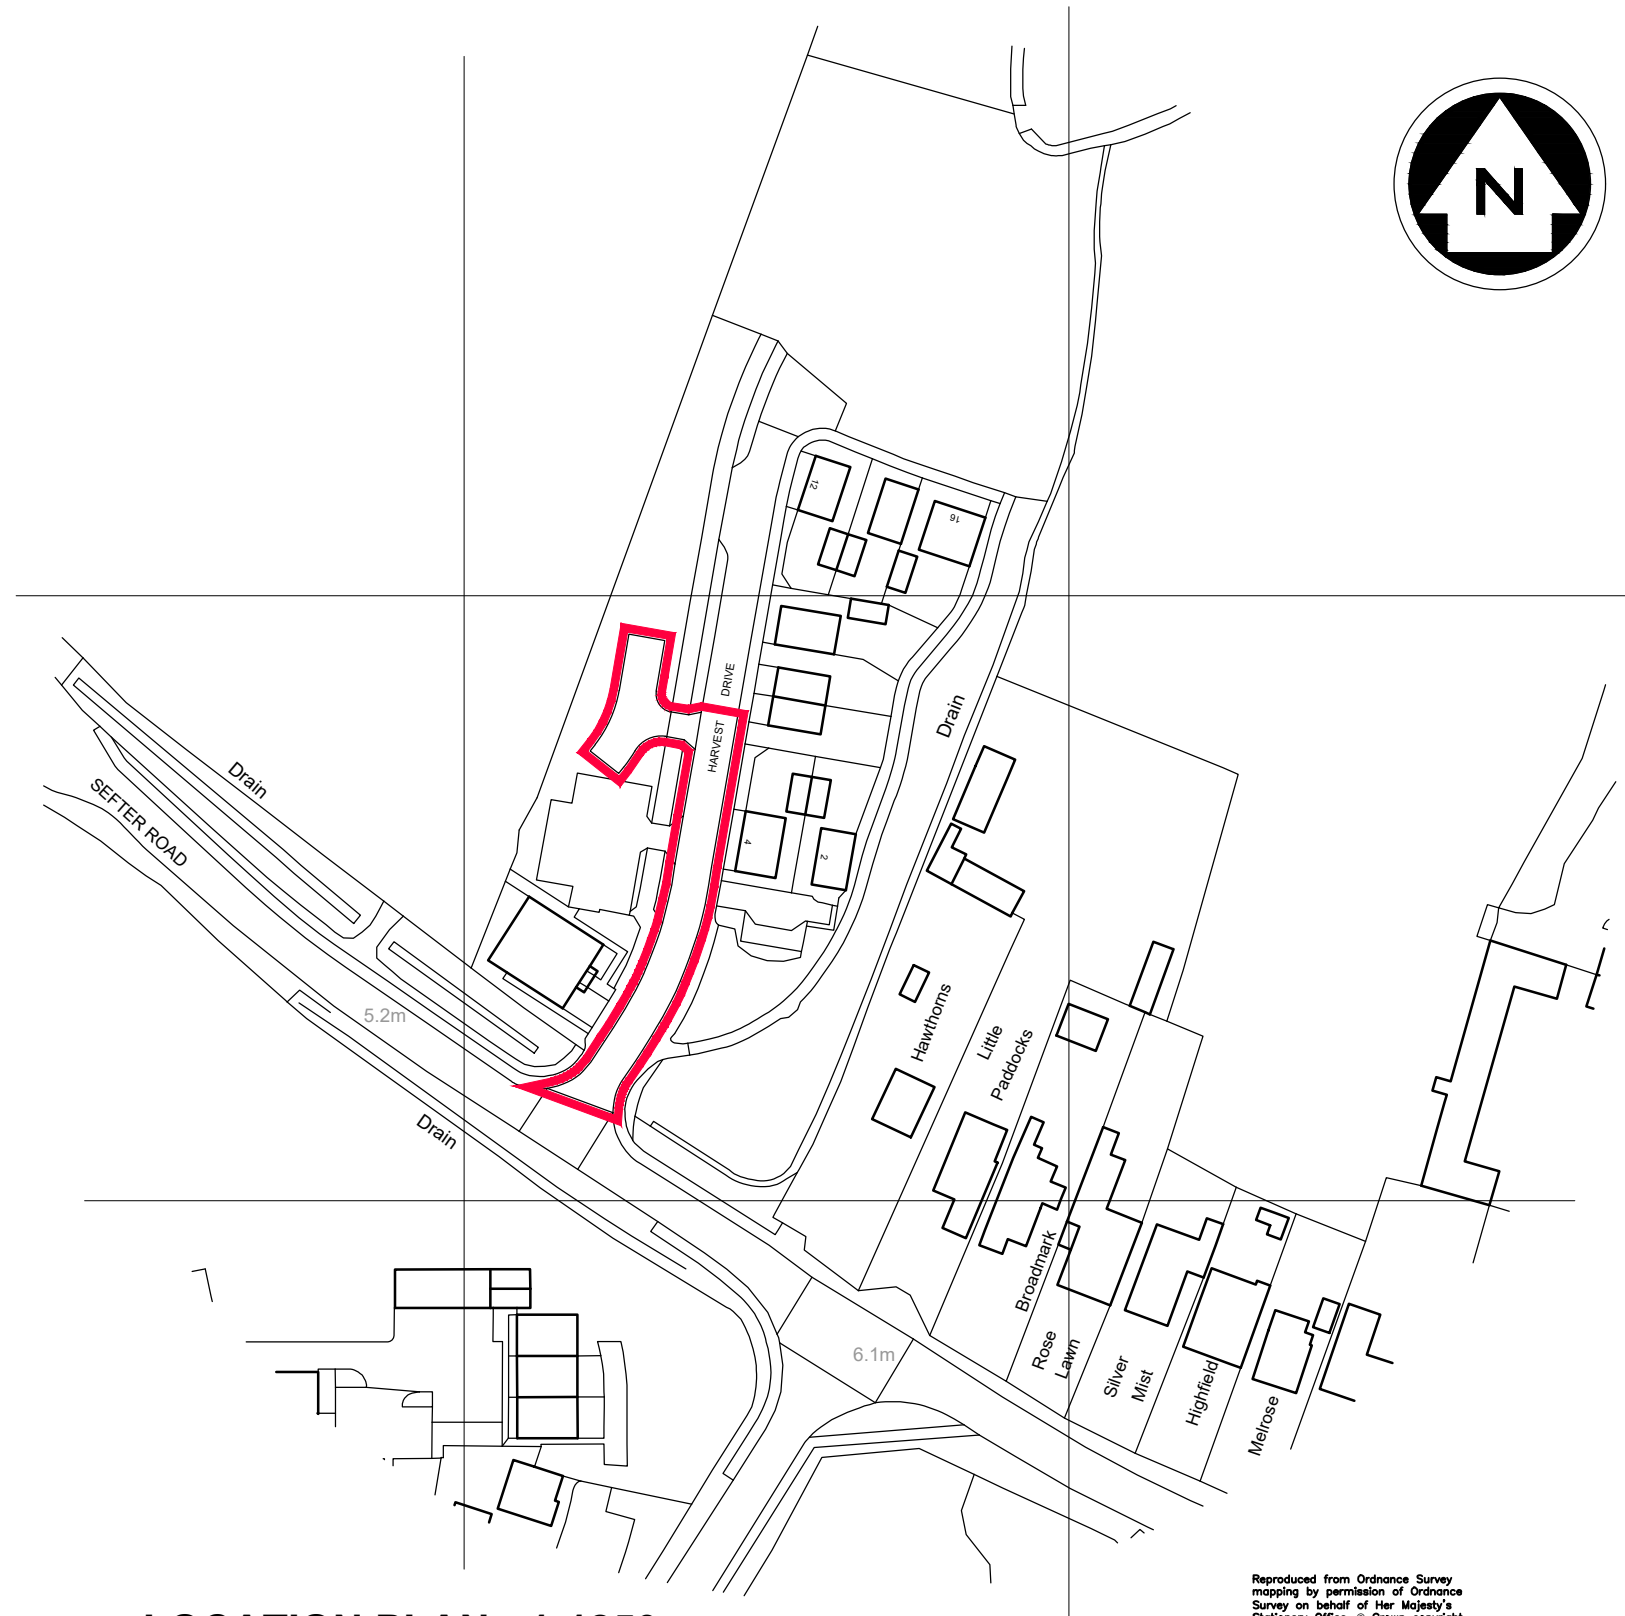


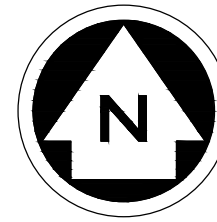

- LOCATION PLAN - 1:1250 -

Reproduced from Ordnance Survey
mapping by permission of Ordnance
Survey on behalf of Her Majesty's
Stationary Office. © Crown copyright
2001. All rights reserved.
Licence number LG1379

SCALE BAR

1:1250 0 5 10 20 30 40 50 60 70 80 90 100 110 120 130 140 150m



Bakers Garden Buildings
Units 28-29 Bolney Grange Business Park
Stairbridge Lane
Bolney, West Sussex
Tel. 01444 247192

Client SOUTH EAST COAST AMBULANCE NHS FOUNDATION TRUST			
Job Title PROPOSED AMBULANCE COMMUNITY RESPONSE POST LAND ADJACENT TO HAWTHORNS SEFTER ROAD PAGHAM PO21 3EE			
Drawing Title LOCATION PLAN			Paper Size A3
Date	July 2024	Drawing No.	5 2 4 / 0 2 2 / 9 9 0