



1 Inset 1 - Play Space Within Entrance POS






1 Inset 2 - Toddler Play Area Within Western POS

This drawing may contain Ordnance Survey material by permission of Ordnance Survey on behalf of the Controller of His Majesty's Stationery Office © Crown Copyright 2024. All rights reserved. OS Open data © Ordnance Survey and database right 2024.

PL02 30.10.2024 Minor amendments to address Client comments
PL01 03.10.2024 Draft issue for coordination and client review
Revision Date
Reason

PL02 30.10.2024 Minor amendments to address Client comments
PL01 03.10.2024 Draft issue for coordination and client review
Revision Date
Reason

External References:

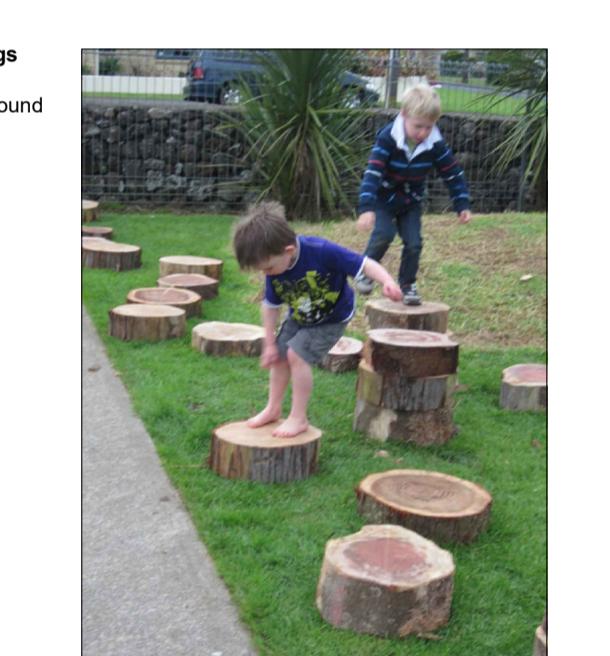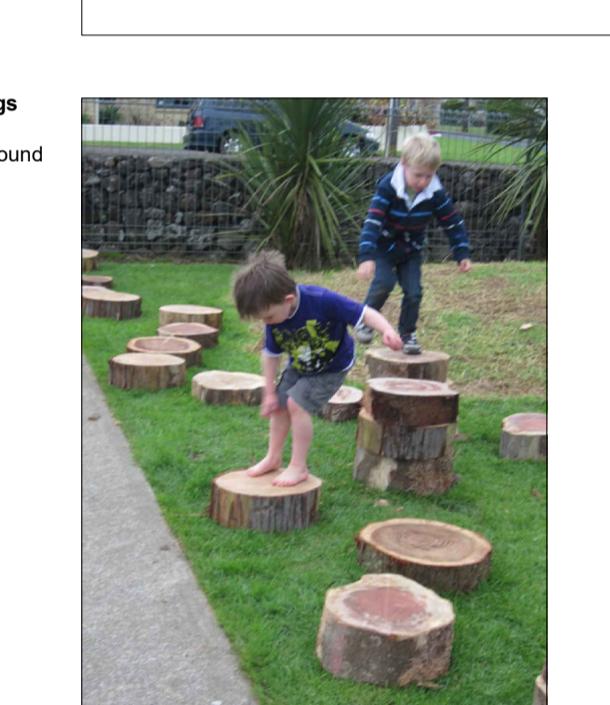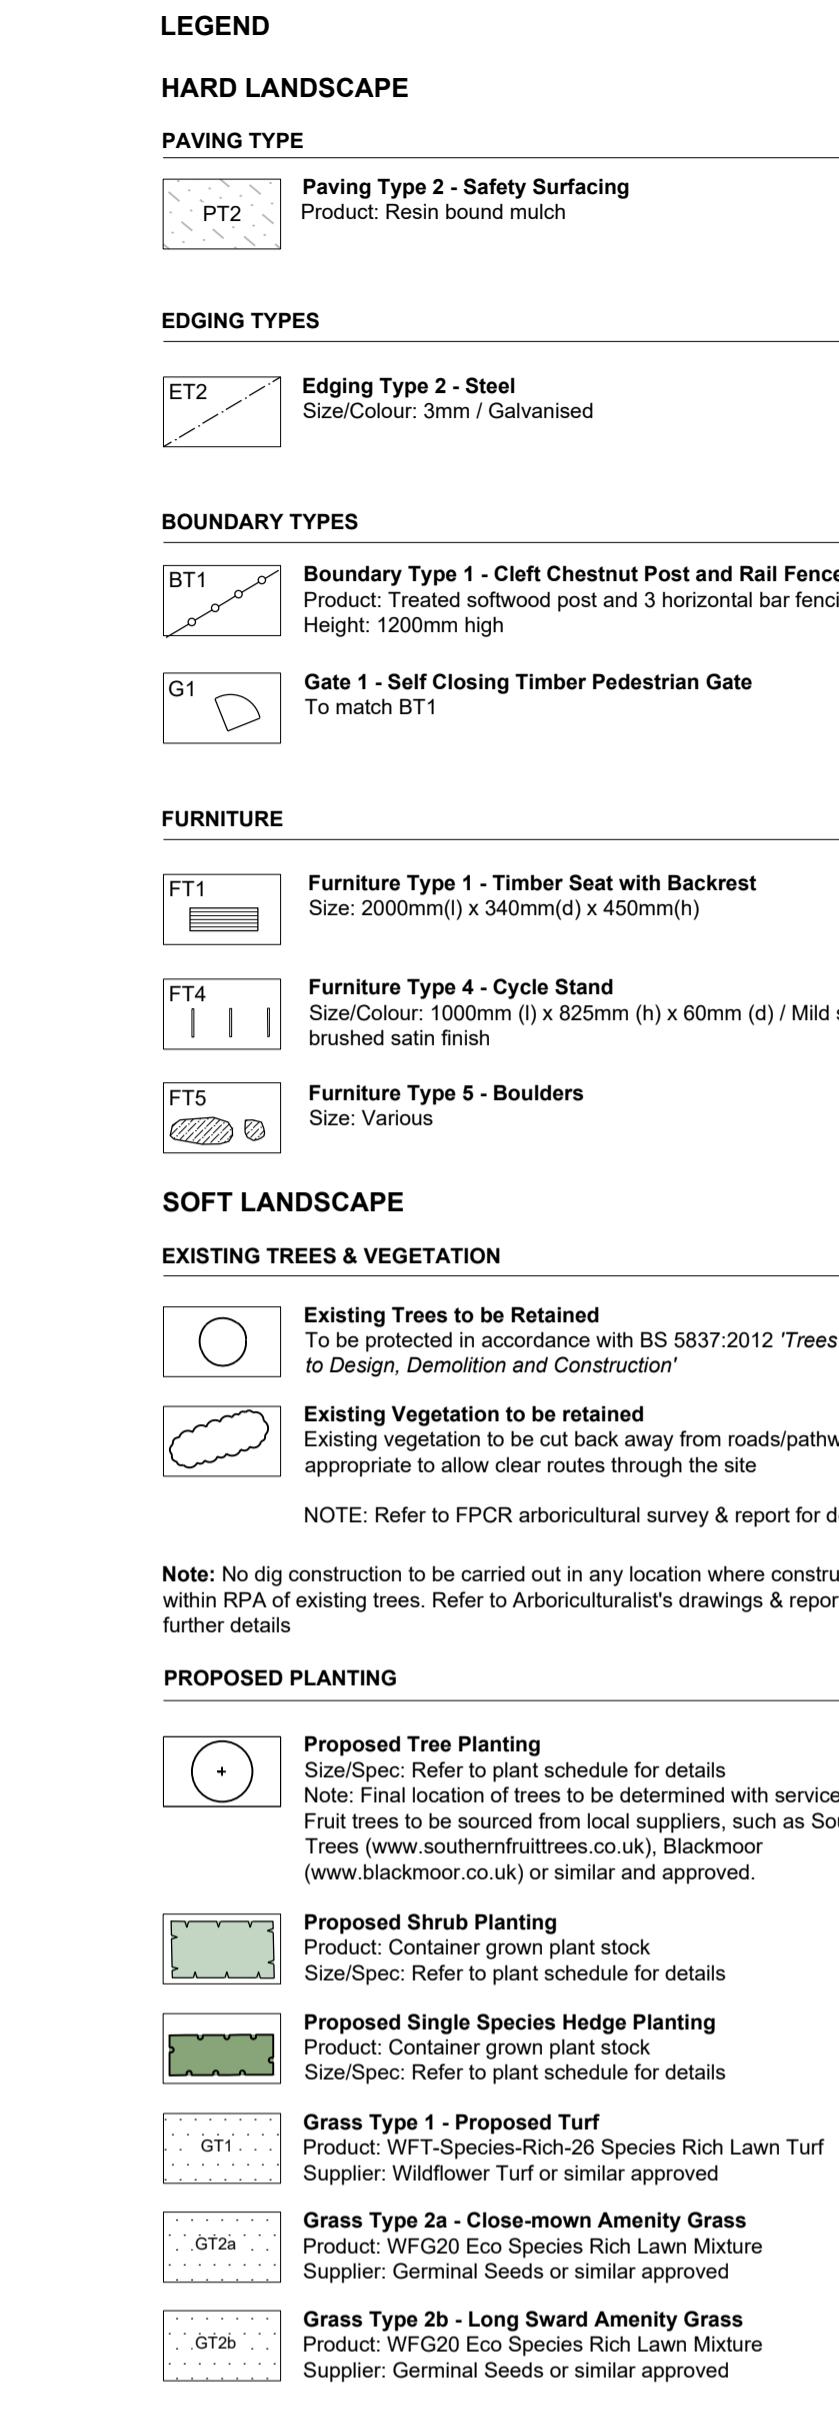

0 1 2.5 5 7.5 10 15 20m



fabrik
Project Land West of Pagham Road, Pagham
Drawing Title Outline Play Area Proposals
Purpose of Issue Issued for Planning Approval
Drawing Number D3322-FAB-00-XX-DR-L-2000
Drawn By SW
Checked By SG
Drawn Scale 1:200 @ A1
Date of First Issue Oct 2024
Revision PL02