


A1

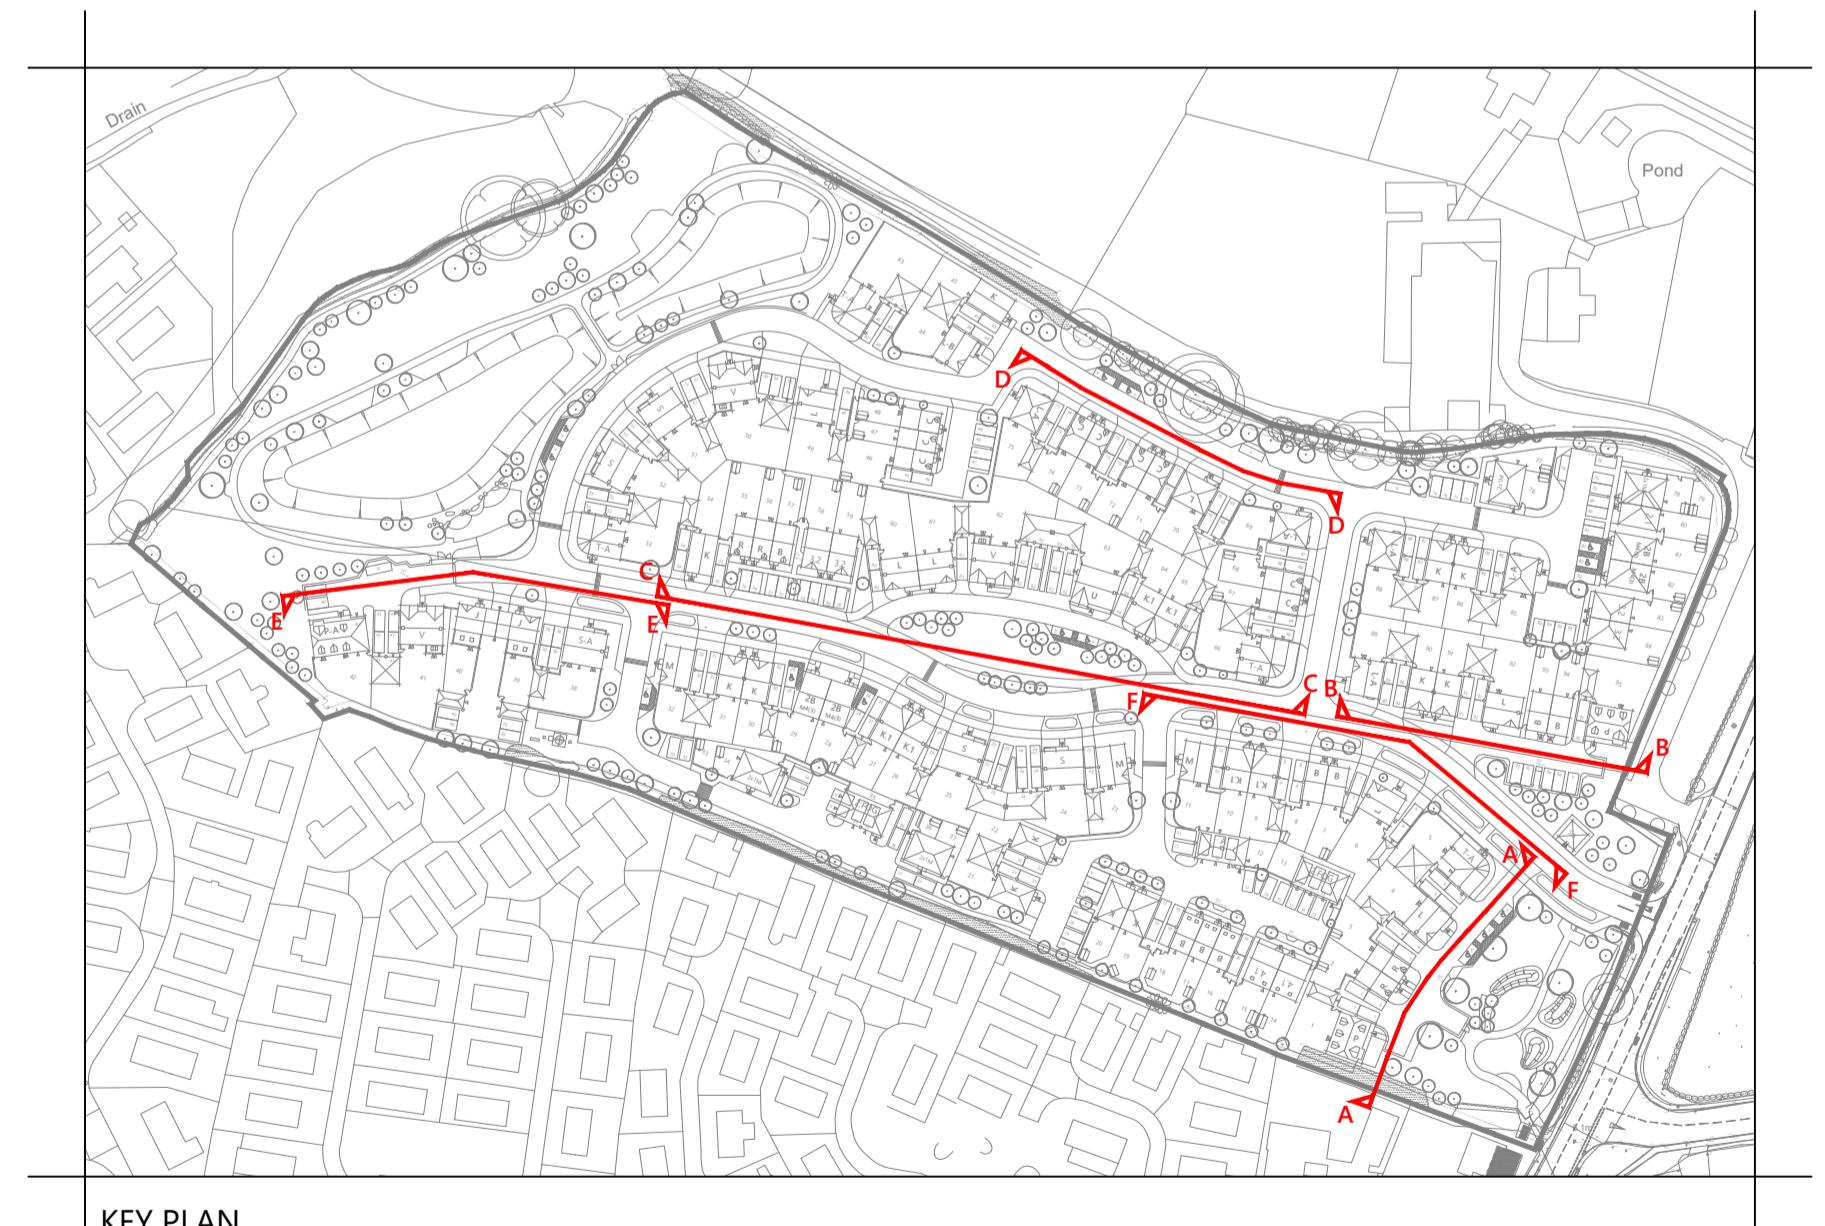

Romsey T:01794 367703
 Portishead T:01275 407000
 London T:01794 367703

www.thrivearchitects.co.uk

Rev Description
 A Planning Issue
 B Updated inline with Site Layout Rev.C

Date Au Ch
 08.11.24 CMI
 31.01.25 CMI -

Project Land West of Paghram Road
 Drawing Street Elevations

Client Bargate Homes
 Job no. BARG230419
 Dwg no. SE.01
 Author CJB
 Status PLANNING
 Client ref.

Date Sept. 2024
 Rev. B
 Checked
 Scale 1:200 at A1
 Office Romsey

This drawing is the copyright of Thrive Architects Ltd ©. All rights reserved. Ordnance Survey Data © Crown Copyright. All rights reserved. License No. 100007359. Permission is granted to scale from this drawing for the purposes of Local Authority Planning Applications and all other purposes. DO NOT scale from this drawing for design, construction, Sub-contractors and suppliers are to check all relevant dimensions and levels of the site and building before commencing any shop drawings or building work. Any discrepancies should be recorded to the Architect. Where applicable this drawing is to be read in conjunction with the Consultants' drawings / Clients' Construction Specification.