



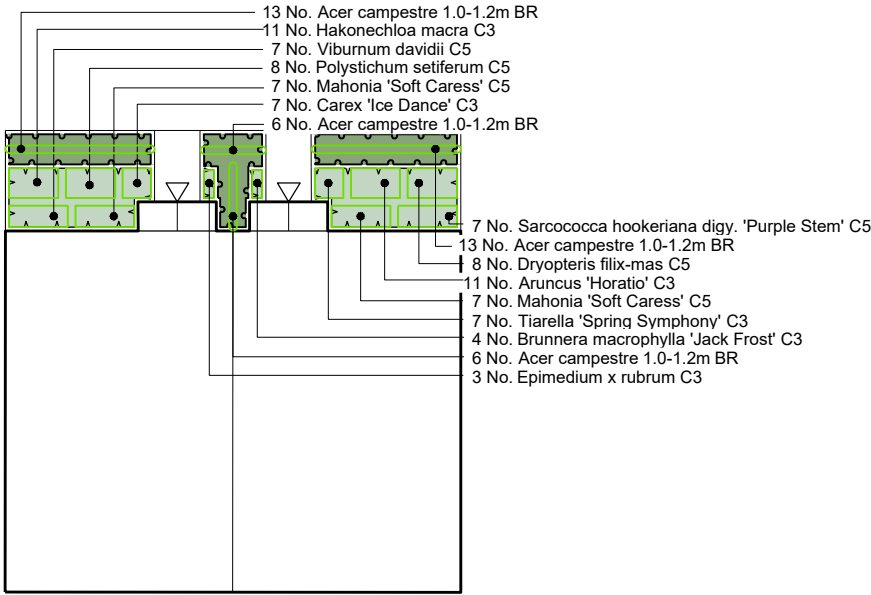

1Example Detailed Planting Design - North Facing Dwelling

Scale: 1:200

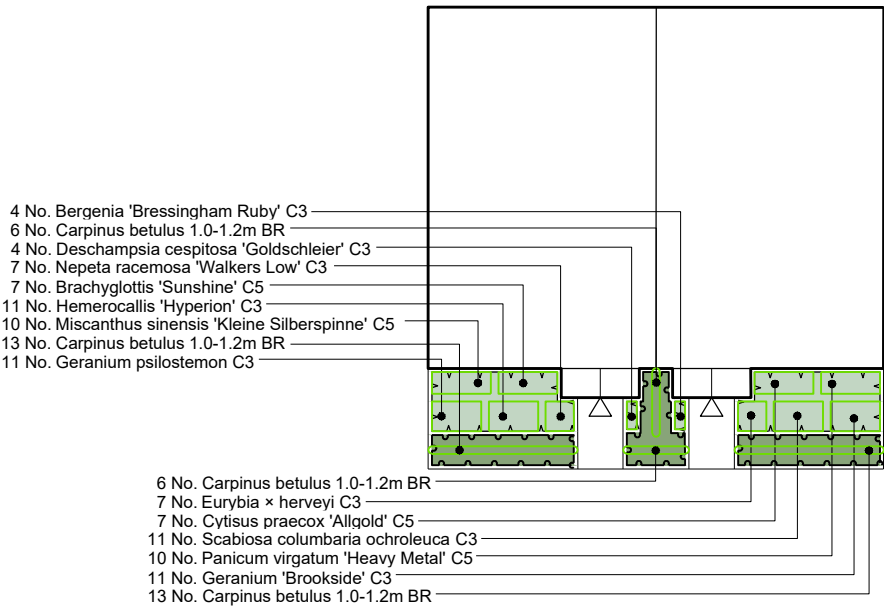

2Example Detailed Planting Design - South Facing Dwelling

Scale: 1:200

INDIVATIVE PLANTING SCHEDULE - NORTH AND SOUTH ASPECTS

PROPOSED HEDGING

Species	Condition	Height	Density	Specification	Length	Qty.
Acer campestre	BR	1.0-1.2m	0.6Ctr	Double Staggered at 0.3m offset 1+2 :Transplant :Bushy :3/5 brks :BR	10.65m	38
Carpinus betulus	BR	1.0-1.2m	0.6Ctr	Double Staggered at 0.3m offset 1+2 :Transplant :Bushy :3/5 brks :BR	10.65m	38
Total :21.3m						Total :76

PROPOSED SHRUBS

Species	Pot Size	Height	Density	Specification	Qty.
Cytisus praecox 'Allgold'	C5		5/m ²	Bushy :4/6 brks :Containerised	7
Viburnum davidii	C5		5/m ²	Bushy :4/6 brks :Containerised	7
Mahonia 'Soft Caress'	C5		5/m ²	Bushy :4/6 brks :Containerised	14
Brachyglottis 'Sunshine'	C5		5/m ²	Bushy :4/6 brks :Containerised	7
Sarcococca hookeriana digy. 'Purple Stem'	C5		5/m ²	Bushy :4/6 brks :Containerised	7
Total :					42

PROPOSED HERBACEOUS


Species	Pot Size	Specification	Density	Qty.
Aruncus 'Horatio'	C3	Full Pot	7/m ²	11
Bergenia 'Bressingham Ruby'	C3	Full Pot	7/m ²	4
Brunnera macrophylla 'Jack Frost'	C3	Full Pot	7/m ²	4
Carex 'Ice Dance'	C3	Full Pot	7/m ²	7
Epimedium x rubrum	C3	Full Pot	6/m ²	3
Eurybia x herveyi	C3	Full Pot	7/m ²	7
Geranium 'Brookside'	C3	Full Pot	7/m ²	11
Geranium psilostemon	C3	Full Pot	7/m ²	11
Hakonechloa macra	C3	Full Pot	7/m ²	11
Hemerocallis 'Hyperion'	C3	Full Pot	7/m ²	11
Nepeta racemosa 'Walkers Low'	C3	Full Pot	7/m ²	7
Scabiosa columbaria ochroleuca	C3	Full Pot	7/m ²	11
Tiarella 'Spring Symphony'	C3	Full Pot	7/m ²	7
Total :				105

PROPOSED FERNS

Species	Pot Size	Specification	Density	Qty.
Dryopteris filix-mas	C5	Full Pot	5/m ²	8
Polystichum setiferum	C5	Full Pot	5/m ²	8
Total :				16

PROPOSED GRASSES

Species	Pot Size	Specification	Density	Qty.
Deschampsia cespitosa 'Goldschleier'	C3	Full Pot	7/m ²	4
Miscanthus sinensis 'Kleine Silberspinne'	C5	Full Pot	7/m ²	10
Panicum virgatum 'Heavy Metal'	C5	Full Pot	7/m ²	10
Total :				24

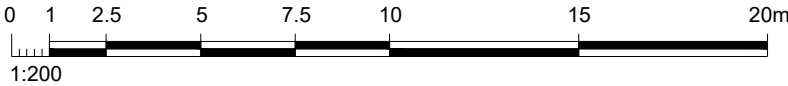

First Floor Studio | The Old School | 4 Exton Street | London | SE1 8UE
T : 0207 620 1453 | E : london@fabrikuk.com | W : www.fabrikuk.com

Project
Land West of Pagham Road, Pagham
Bargate Homes

Drawing Title
Example Detailed Planting Design to Plot Frontage

Purpose of Issue
Issued for Planning Approval

Drawn By
af

Checked By
sg

Drawn Scale
1:200 @ A3

Date of First Issue
feb | 2025

Drawing Number
D3322-FAB-00-XX-DR-L-1100

Revision
PL01

This drawing may contain: Ordnance Survey material by permission of Ordnance Survey on behalf of the Controller of His Majesty's Stationery Office © Crown Copyright 2025. All rights reserved. OS Open data © Crown copyright and database right 2025

PL01	26.02.25	Issued for planning	af	sg
Revision	Date	Reason	Drawn	Checked

Disclaimer:
1. This drawing is copyright of fabrik ltd. It must not be copied or reproduced without written consent from the owner.
2. Do not scale from this drawing. Only figured dimensions are to be taken from this drawing.
3. All contractors must visit site and be responsible for taking and checking all dimensions related to the works shown on the drawing prior to construction or setting out.
4. This drawing uses coloured lines. Please do not rely on a monochrome copy.

External References: