


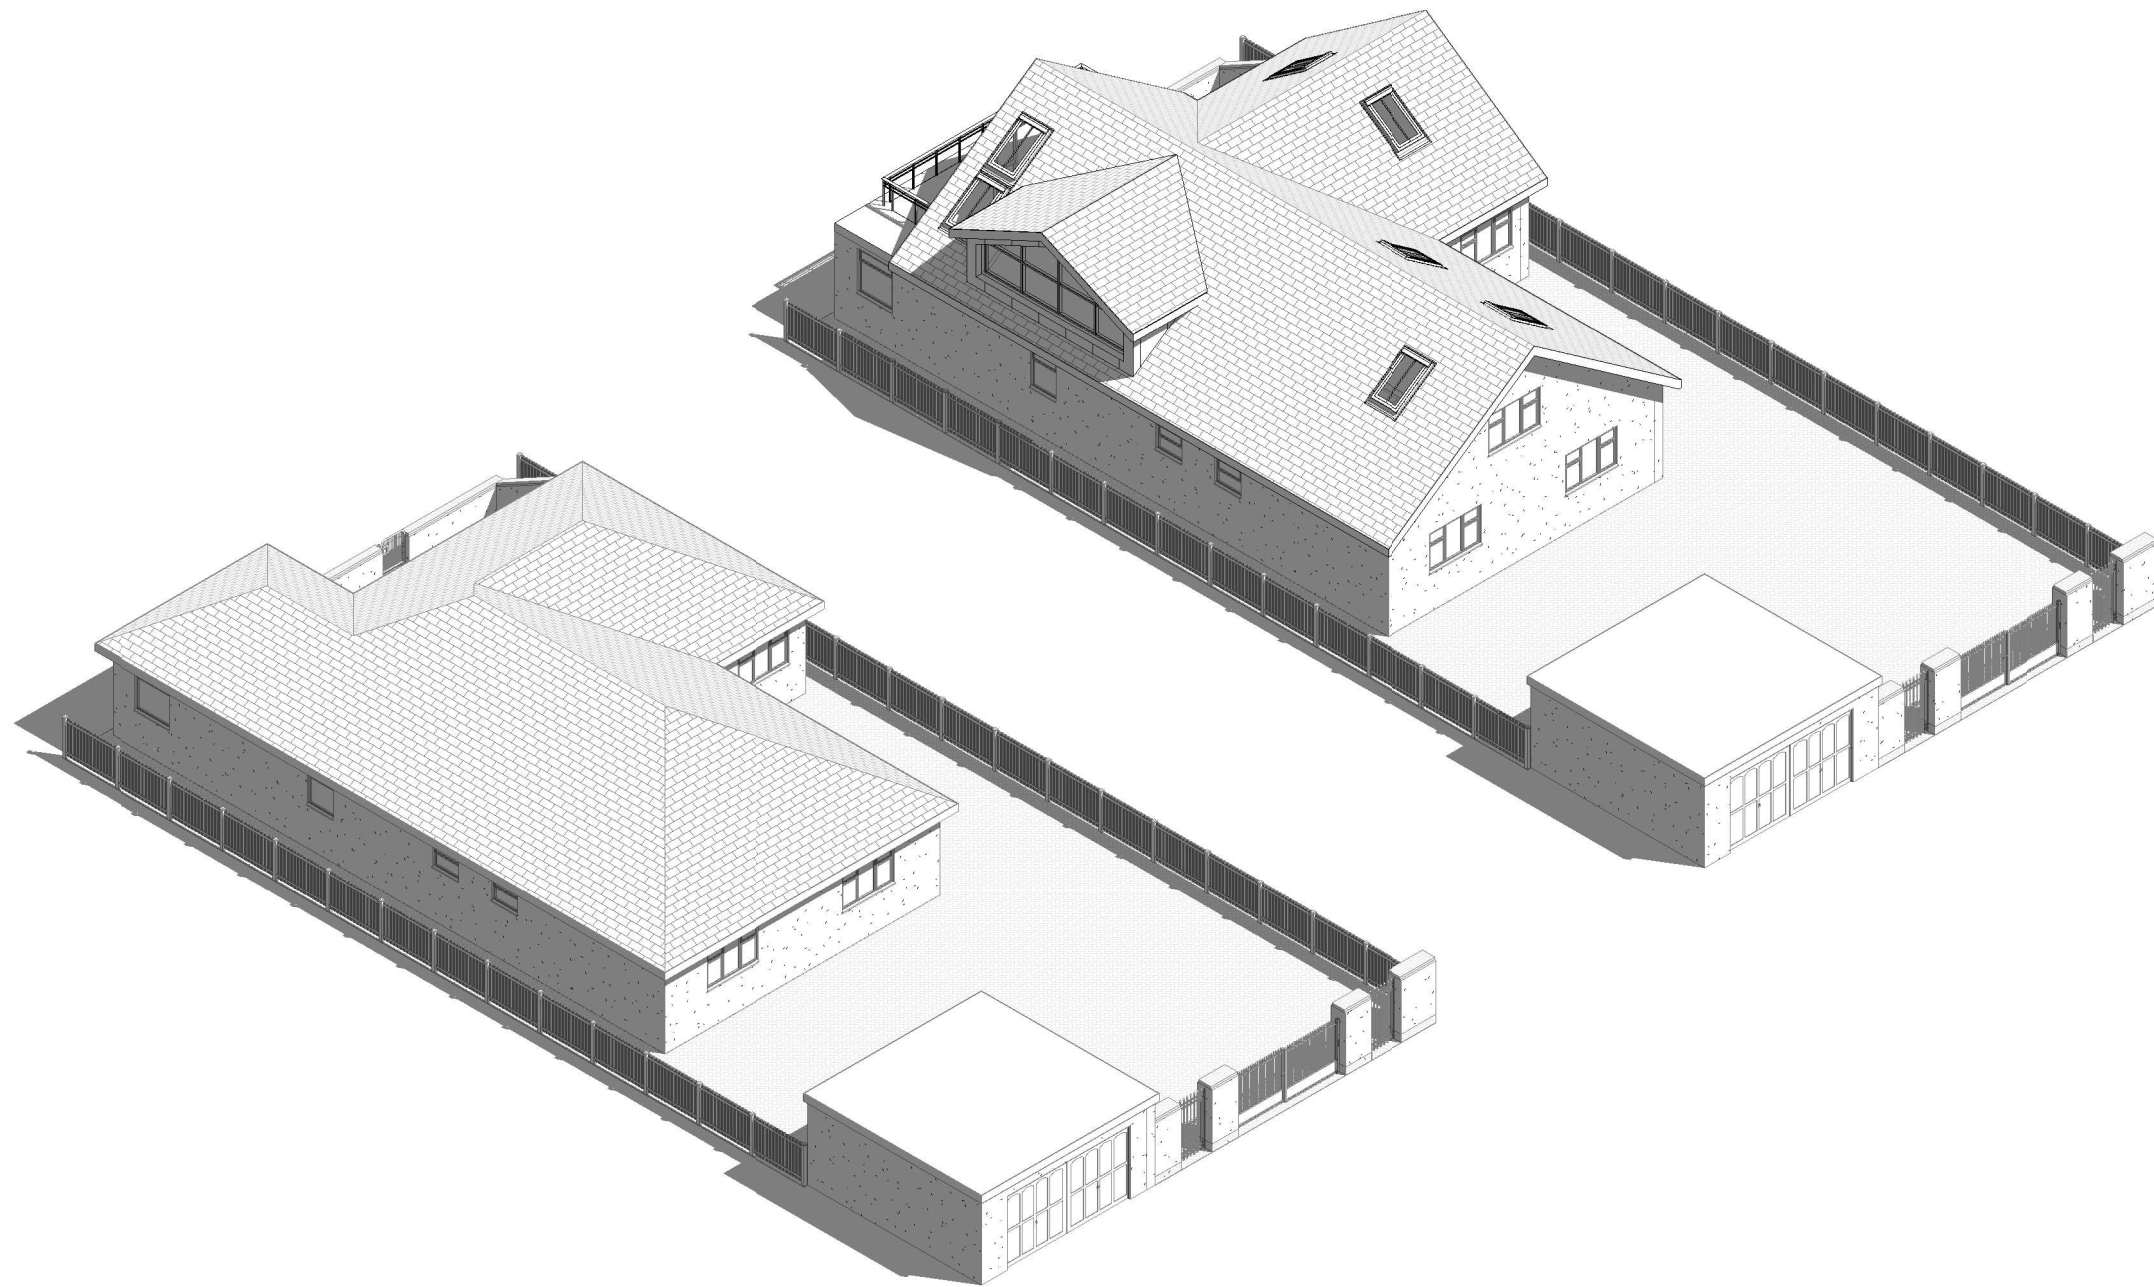

Proposed 3D 2

pd

parkers

executive

design

ARUN DISTRICT COUNCIL P/117/24/HH

1:500

50

1:200

20

1:100

10

1:50

5

All measurement to be checked on site prior to any commenent

Parkers Design Limited - The Studio @ 90, PO9 2PR

www.pexd.co.uk - info@parkersdesign.com - 07776 008822

PROJECT	113 West Front Road		CLIENT	
	PO21 4TB		Miller	
	SHEET		Date	Issue Date
			Scale (@ A3)	
3D 2		Drawn by	SW	DRAWING NUMBER
		Checked by	SR	P 6