



Existing Elevation-Right side

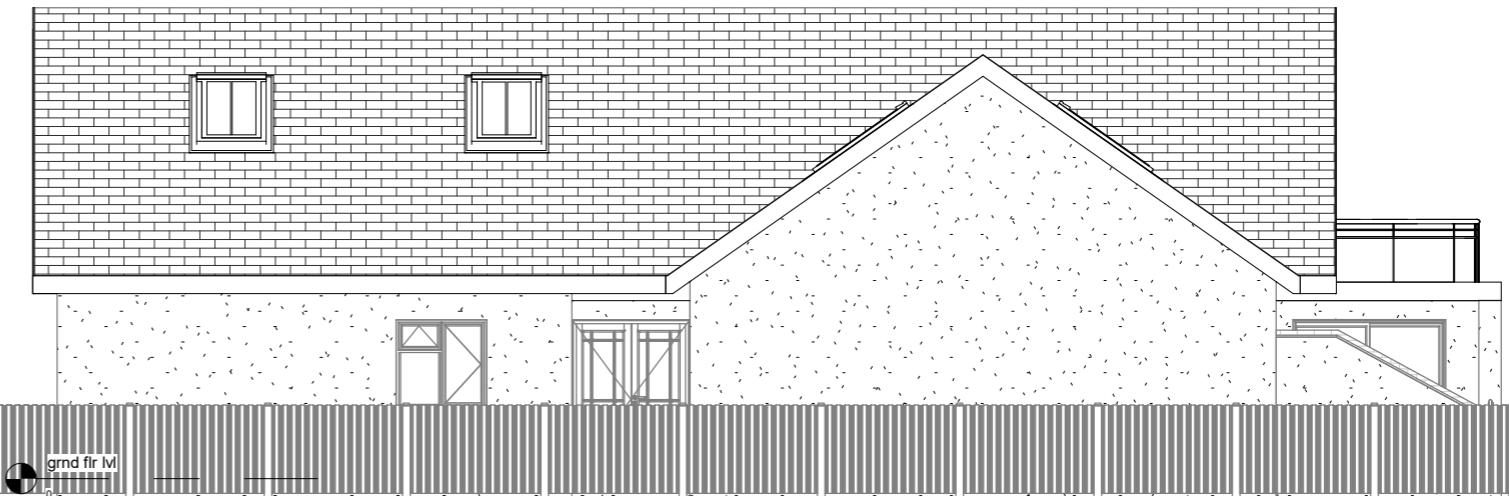

Proposed Elevation-Right side

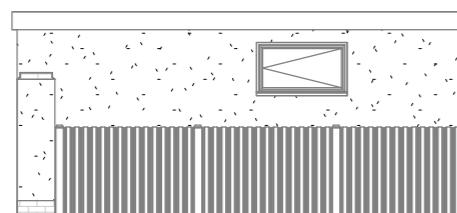