


Proposed Elevation-Left side

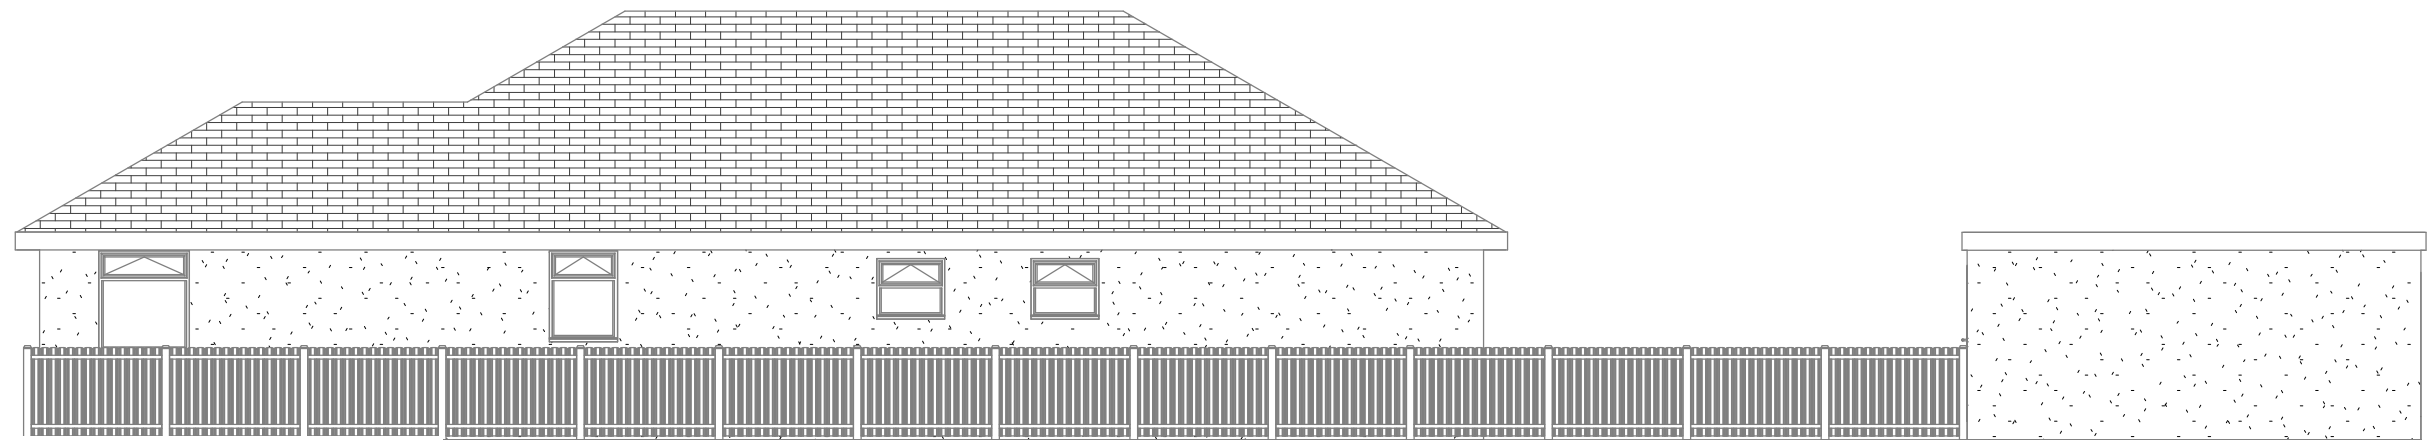

Existing Elevation-Left side