
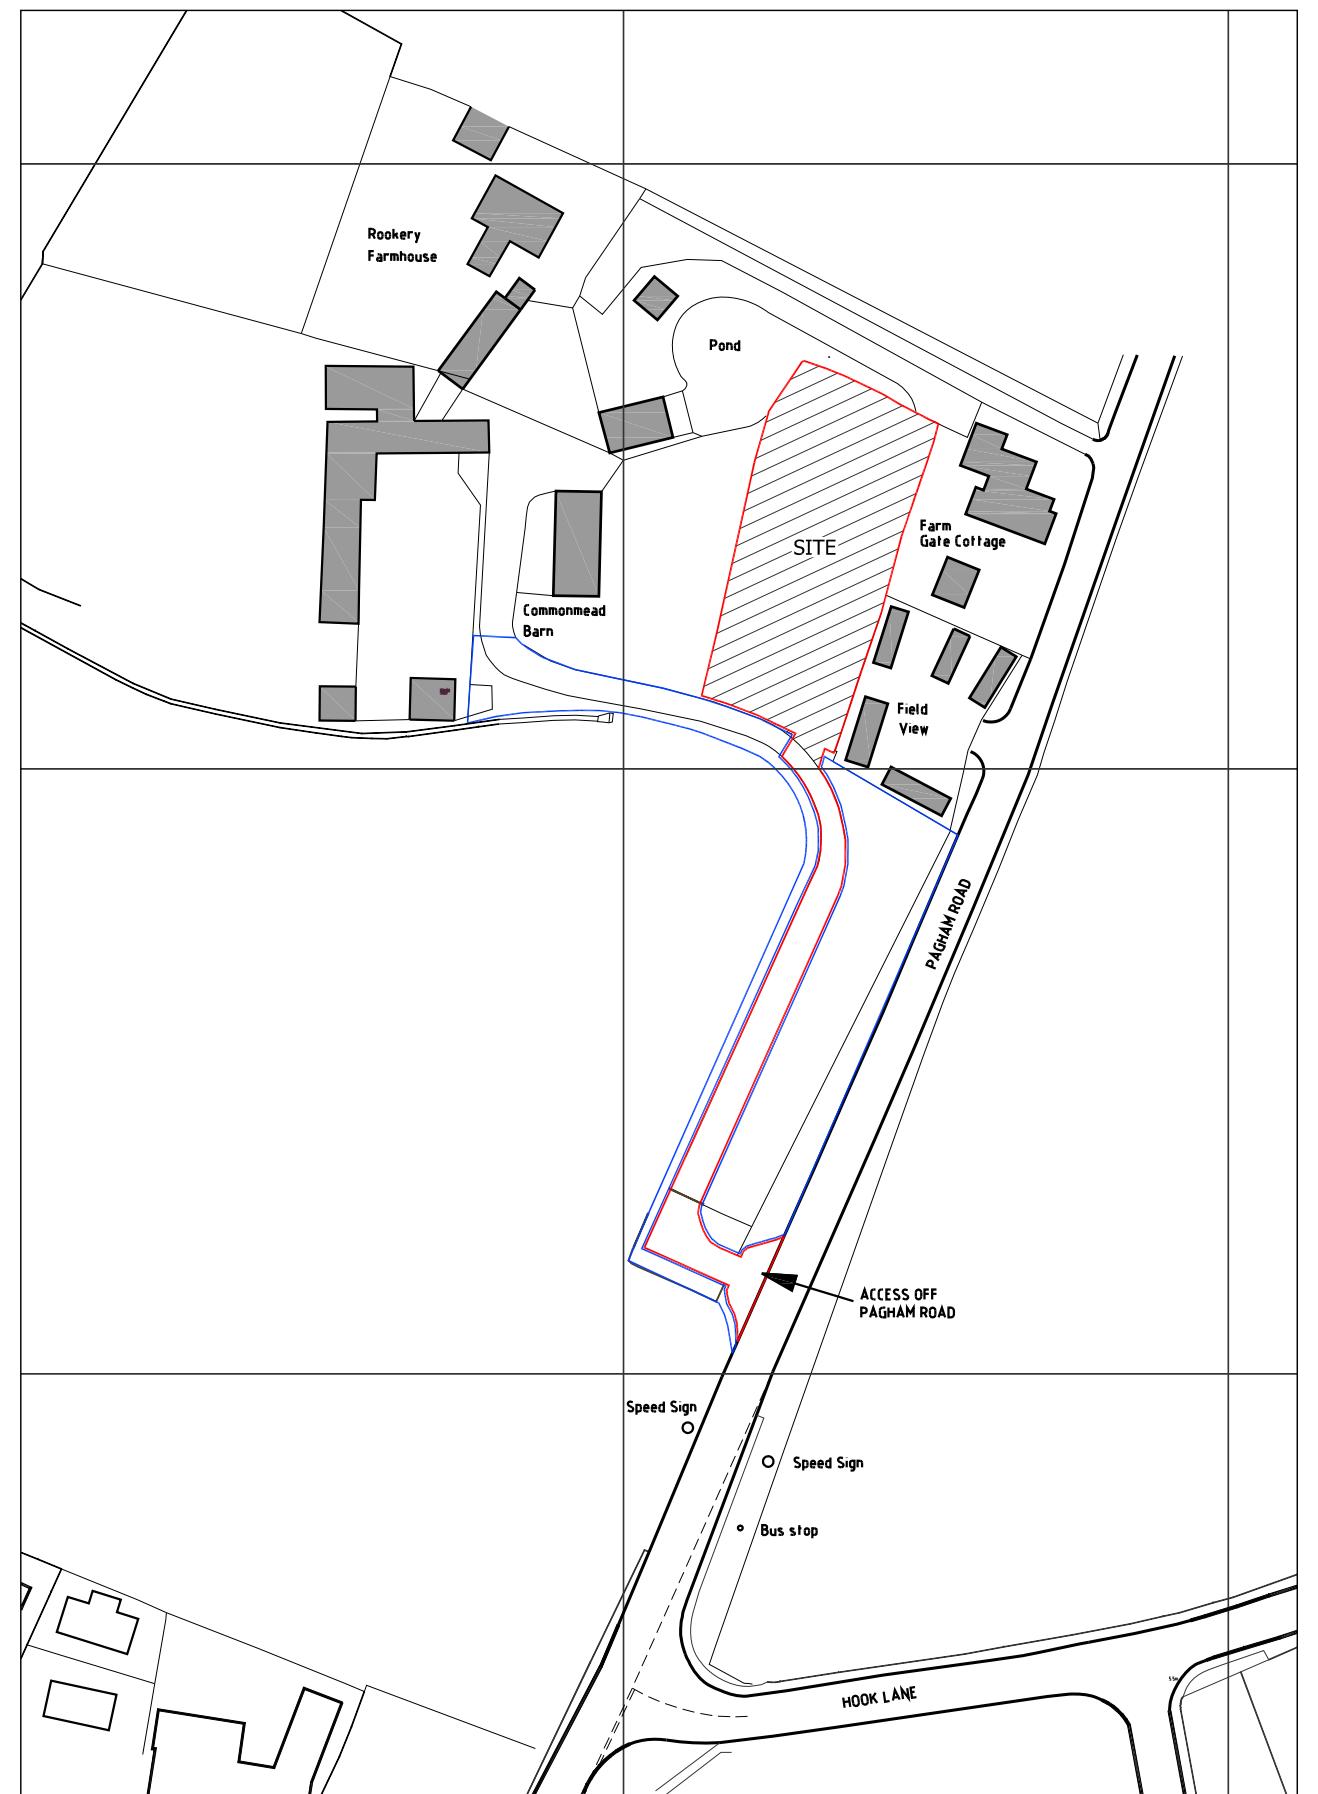


Figured dimensions only are to be used. All dimensions to be checked on site. Differences between drawings and between drawings and specification or bills of quantities to be reported to JJR Designs Ltd
 © This drawing is prepared for the application for:
 1. Planning permission
 2. Building Regulation Permission
 on behalf of the applicant named below and for no other purpose.
 The copyright of the drawing and designs remains JJR Designs Ltd.
 All copies are only for information about the application, they may not be used for any other purpose without the express written permission of JJR Designs Ltd.

Revisions:

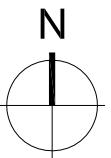

1:1250

 25m 0 25m 50m


 Suite 6a,
 Church House,
 94 Felpham Road
 Felpham
 West Sussex,
 PO22 7PG
 TEL: 01243 822081
 Architectural Services
 Planning
 Building Regs
 On Site Supervision
 Landscape Design

e-mail: info@jjrdesigns.com

Client:
MR H. PHILLIPS

Project:
**LAND EAST OF COMMONMEAD BARN
 PAGHAM ROAD PO21 3PY**

Drawing Title:
LOCATION PLAN

Issue status:
 Outline proposals Production information Scheme design
 Tender drawing Detail design Contract drawing

Scale:	Drawn:	Checked:	Date:
1:1250 @A3			17.08.2025
Job No:	Drawing No:	Revision:	
1683	PL 101		