


Figured dimensions only are to be used. All dimensions to be checked on site. Differences between drawings and between drawings and specification or bills of quantities to be reported to JJR Designs Ltd
© This drawing is prepared for the application for:
1. Planning permission
2. Building Regulation Permisslon
on behalf of the applicant named below and for no other purpose.
The copyright of the drawing and designs remains JJR Designs Ltd.
All copies are only for information about the application, they may not be used for any other purpose without the express written permission of JJR Designs Ltd.

Revisions:



1:200



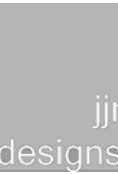

Suite 6a,
Church House,
94 Felpham Road
Felpham
West Sussex,
PO22 7PG
TEL: 01243 822081

Architectural
Services
Planning
Building Regs
On Site Supervision
Landscape Design

e-mail: info@jjrdesigns.com

Client:

MR H. PHILLIPS

Project:


LAND EAST OF COMMONMEAD BARN
PAGHAM ROAD PO21 3PY

Drawing Title:

PROPOSED STREET SCENE
AND SECTION TO FIELD VIEW

Issue status:
Outline proposals ☐ Production information ☐ Scheme design ☐
Tender drawing ☐ Detail design ☐ Contract drawing ☐

Scale: 1:200 @A3	Drawn:	Checked:	Date: 18.08.2025
Job No: 1683	Drawing No: PL 104		Revision:

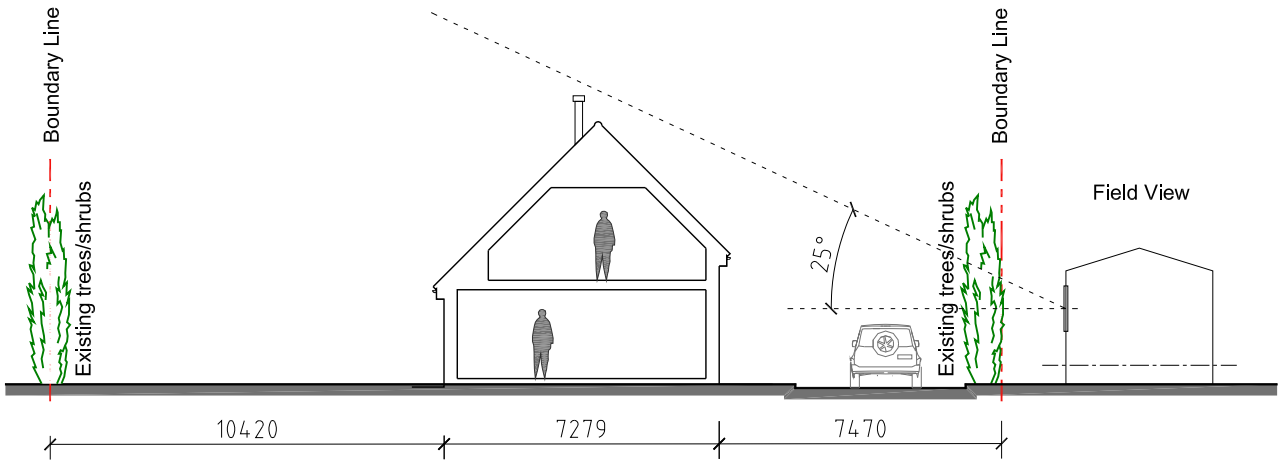

PROPOSED SECTION THROUGH C/L OF PLOT 1
Sc. 1:200