
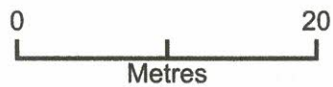


# BLOCK PLAN 24 HARBOUR ROAD PAGHAM

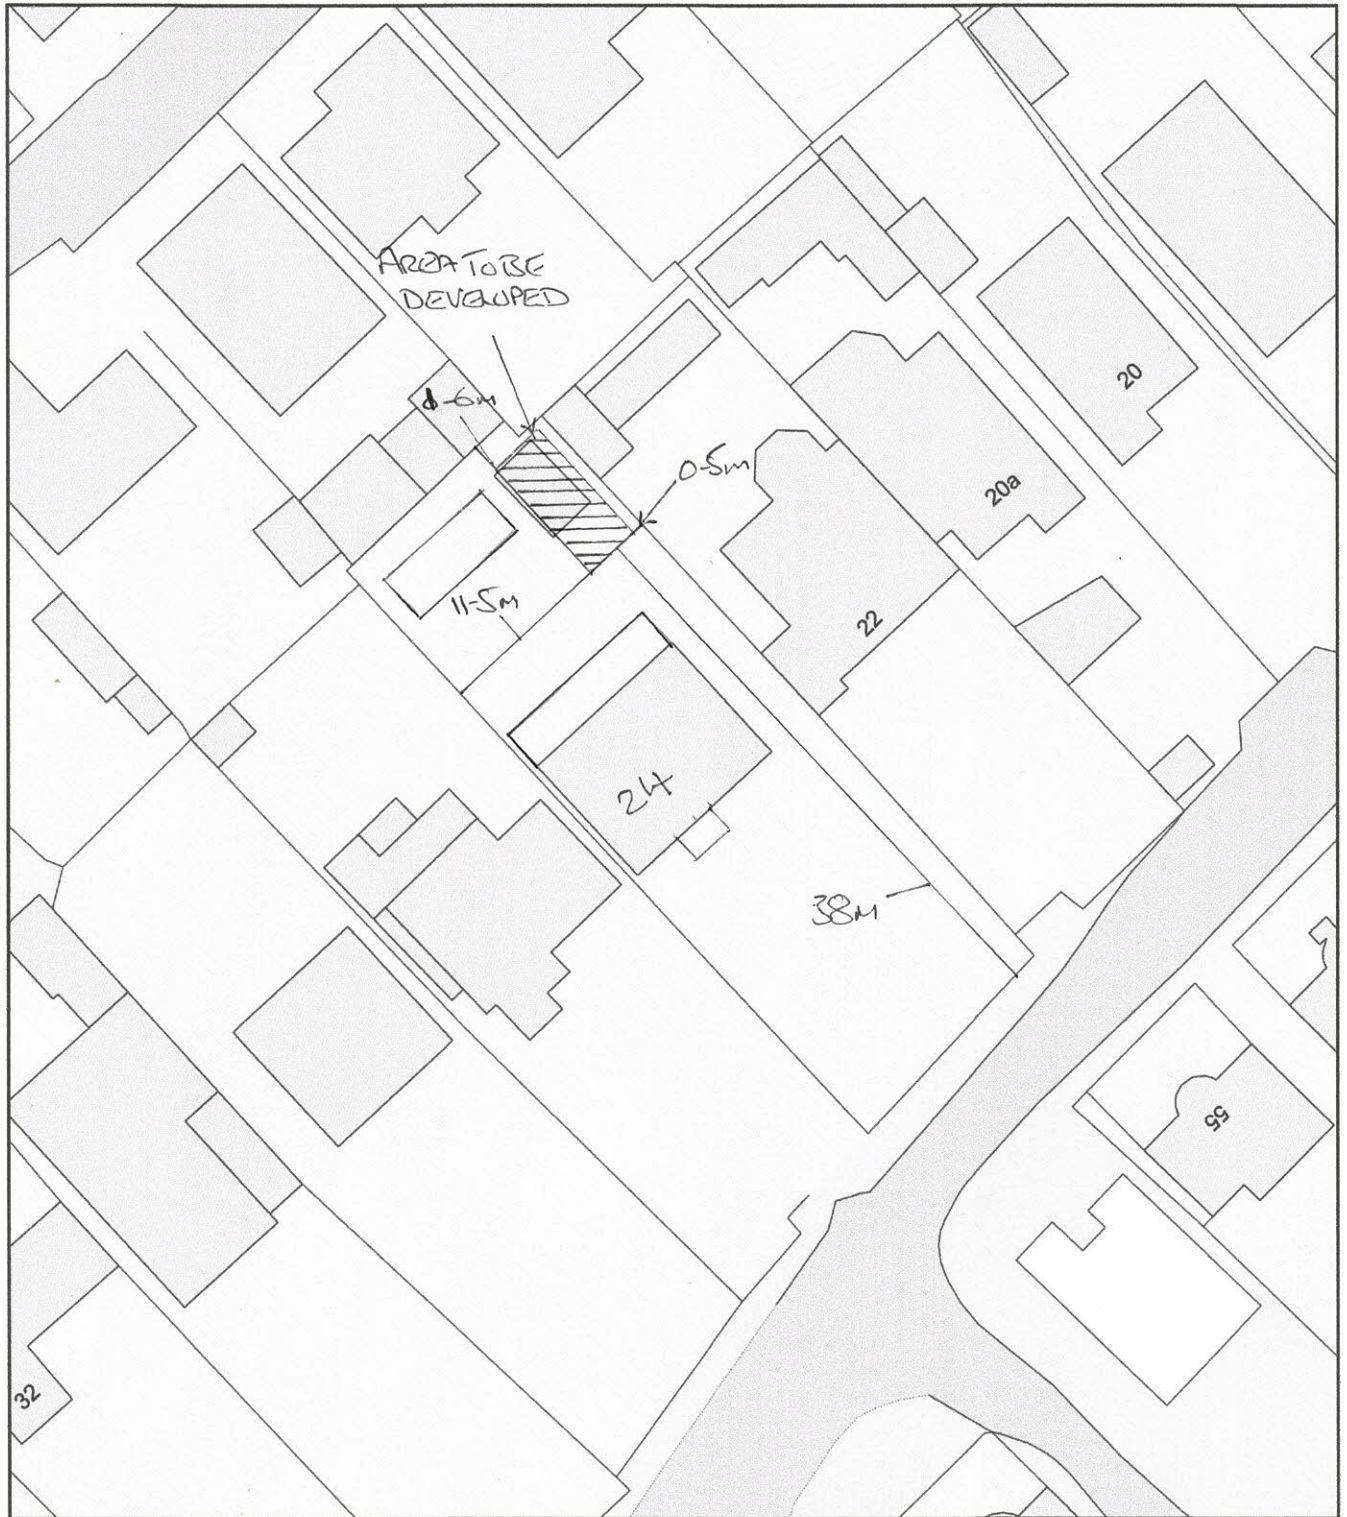

Plan Produced for: MR. & MRS. JACKSON

Date Produced: 18 Oct 2024

Plan Reference Number: TQRQM24292081839322

Scale: 1:500 @ A4