



INTERNAL

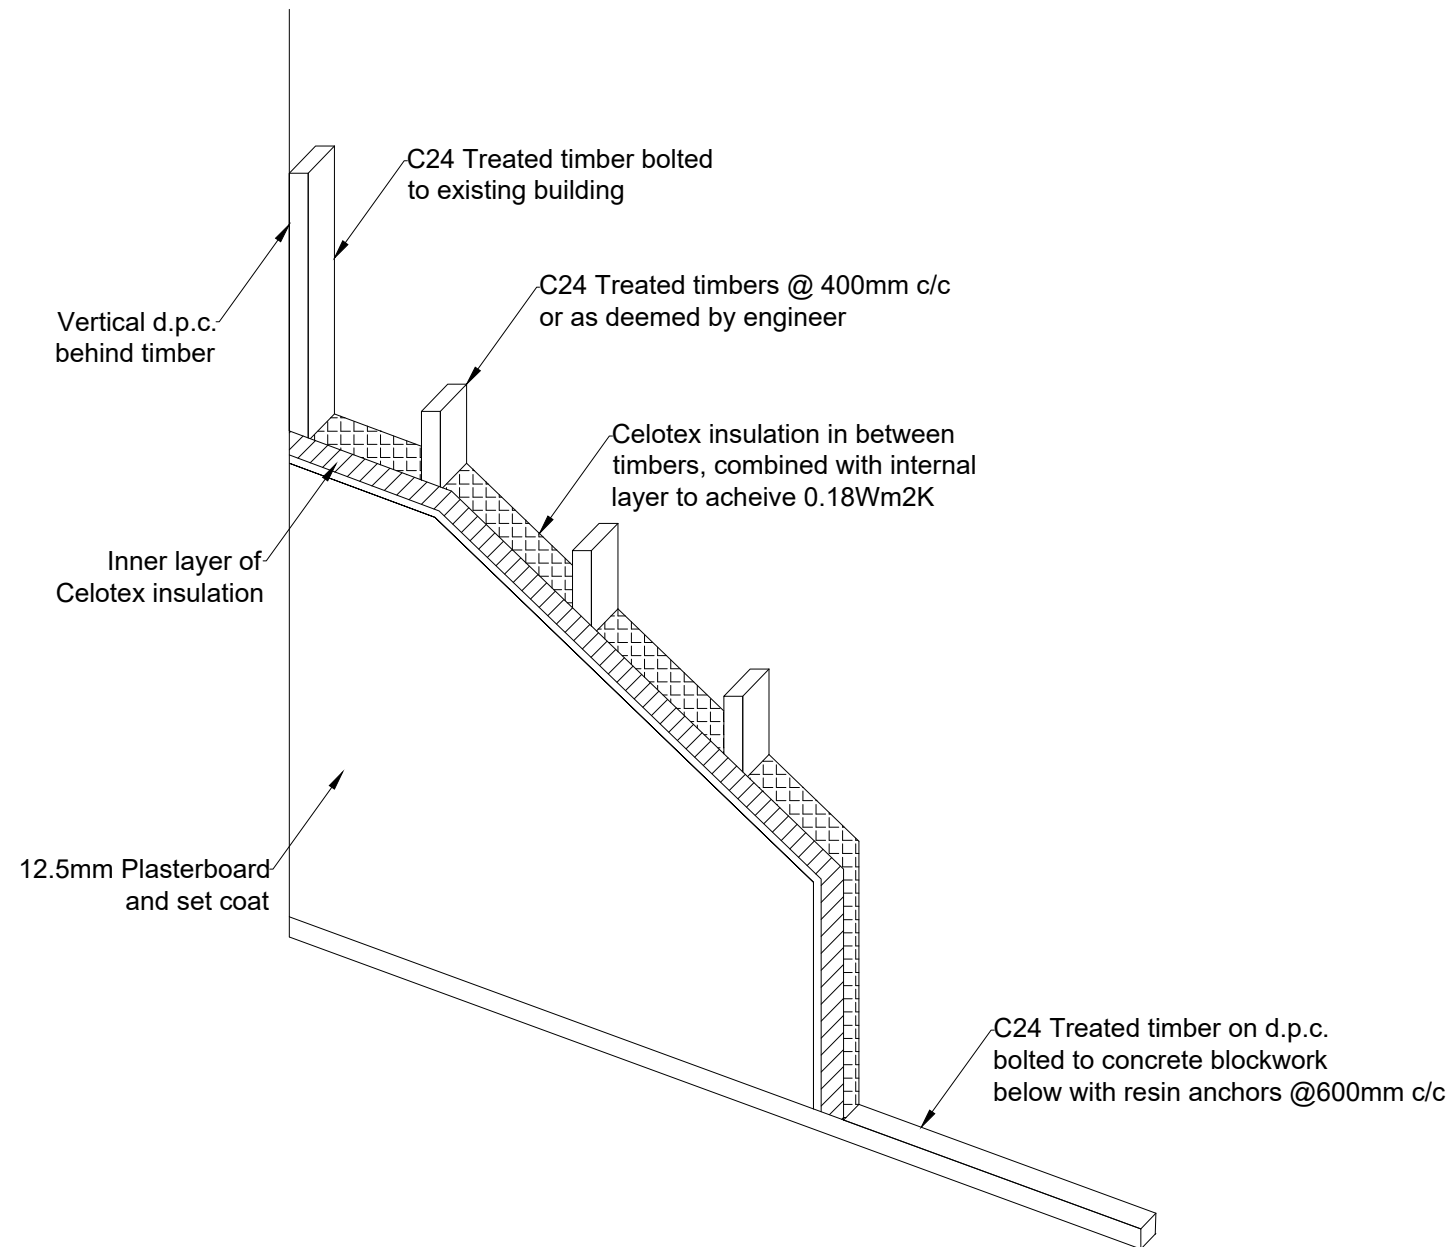

EXTERNAL

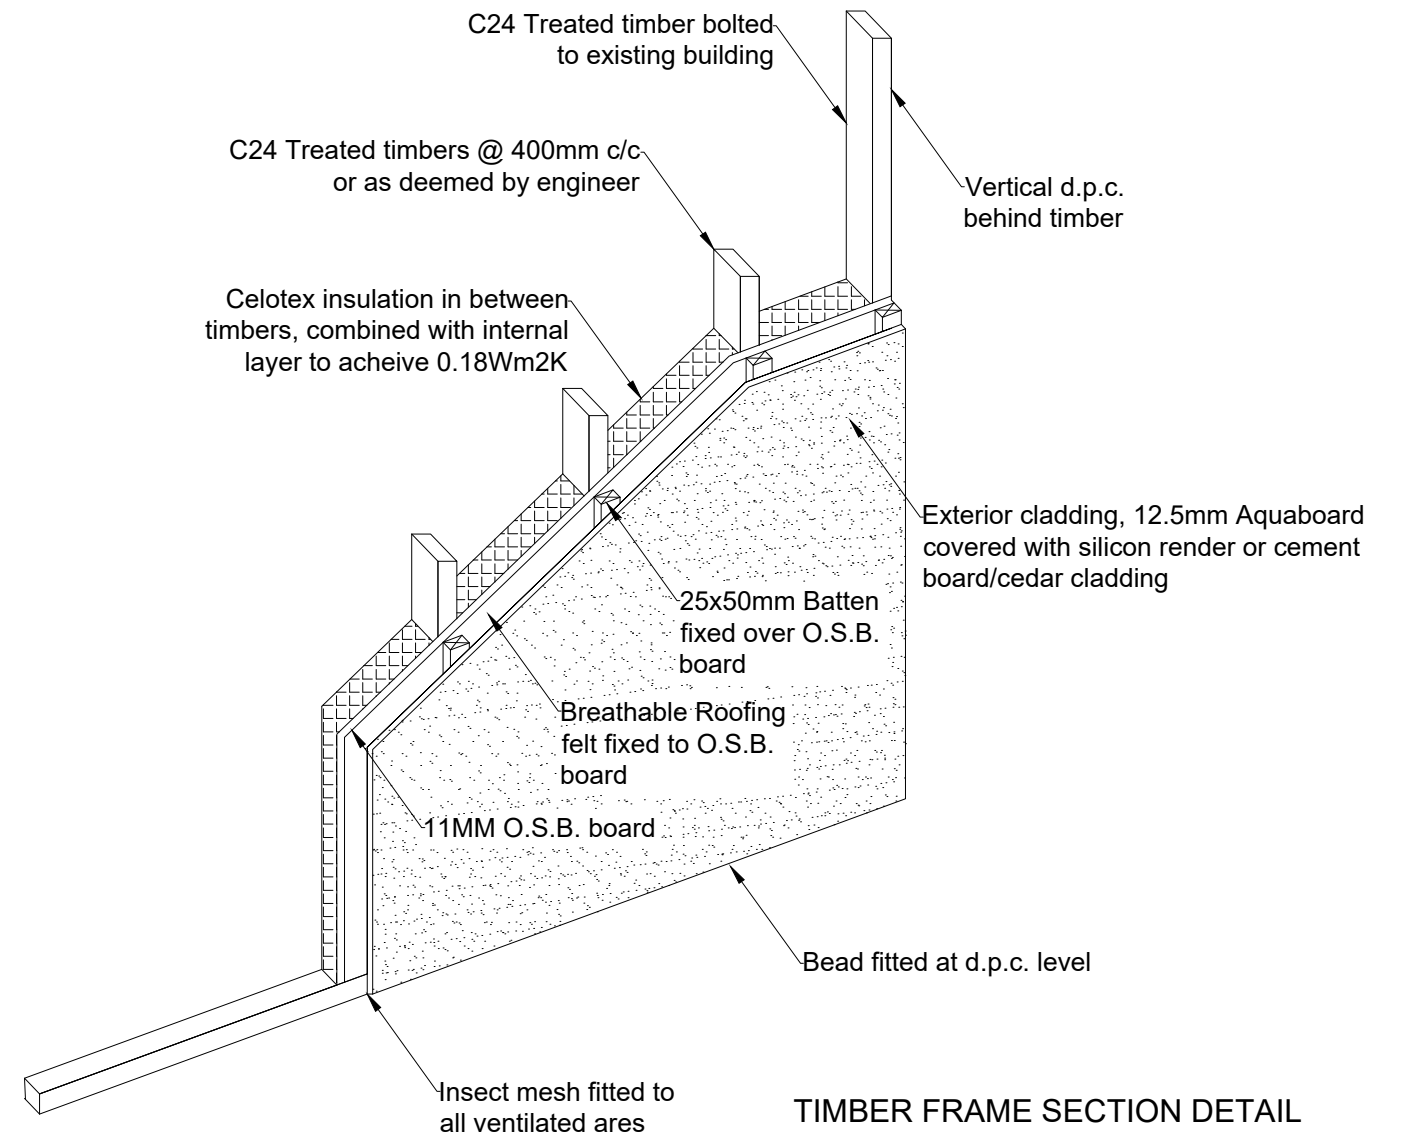

TIMBER FRAME SECTION DETAIL
Dwg. no. TF. 01

This drawing is for the purpose of planning and building control. Do not scale from this drawing for construction. The builder is responsible for checking on site all dimensions and relevant information prior to the commencement of work
PLAN2BUILDSUSSEX.CO.UK
 TEL: 01243 26 73 25

Mr. & Mrs. Jackson
 24 Harbour Road, Pagham
 West Sussex PO21 4TG
TIMBER FRAME SECTION DETAIL A3 PAPER
 Date: Sept. 2025 No Scale Dwg.no. SP. 01