



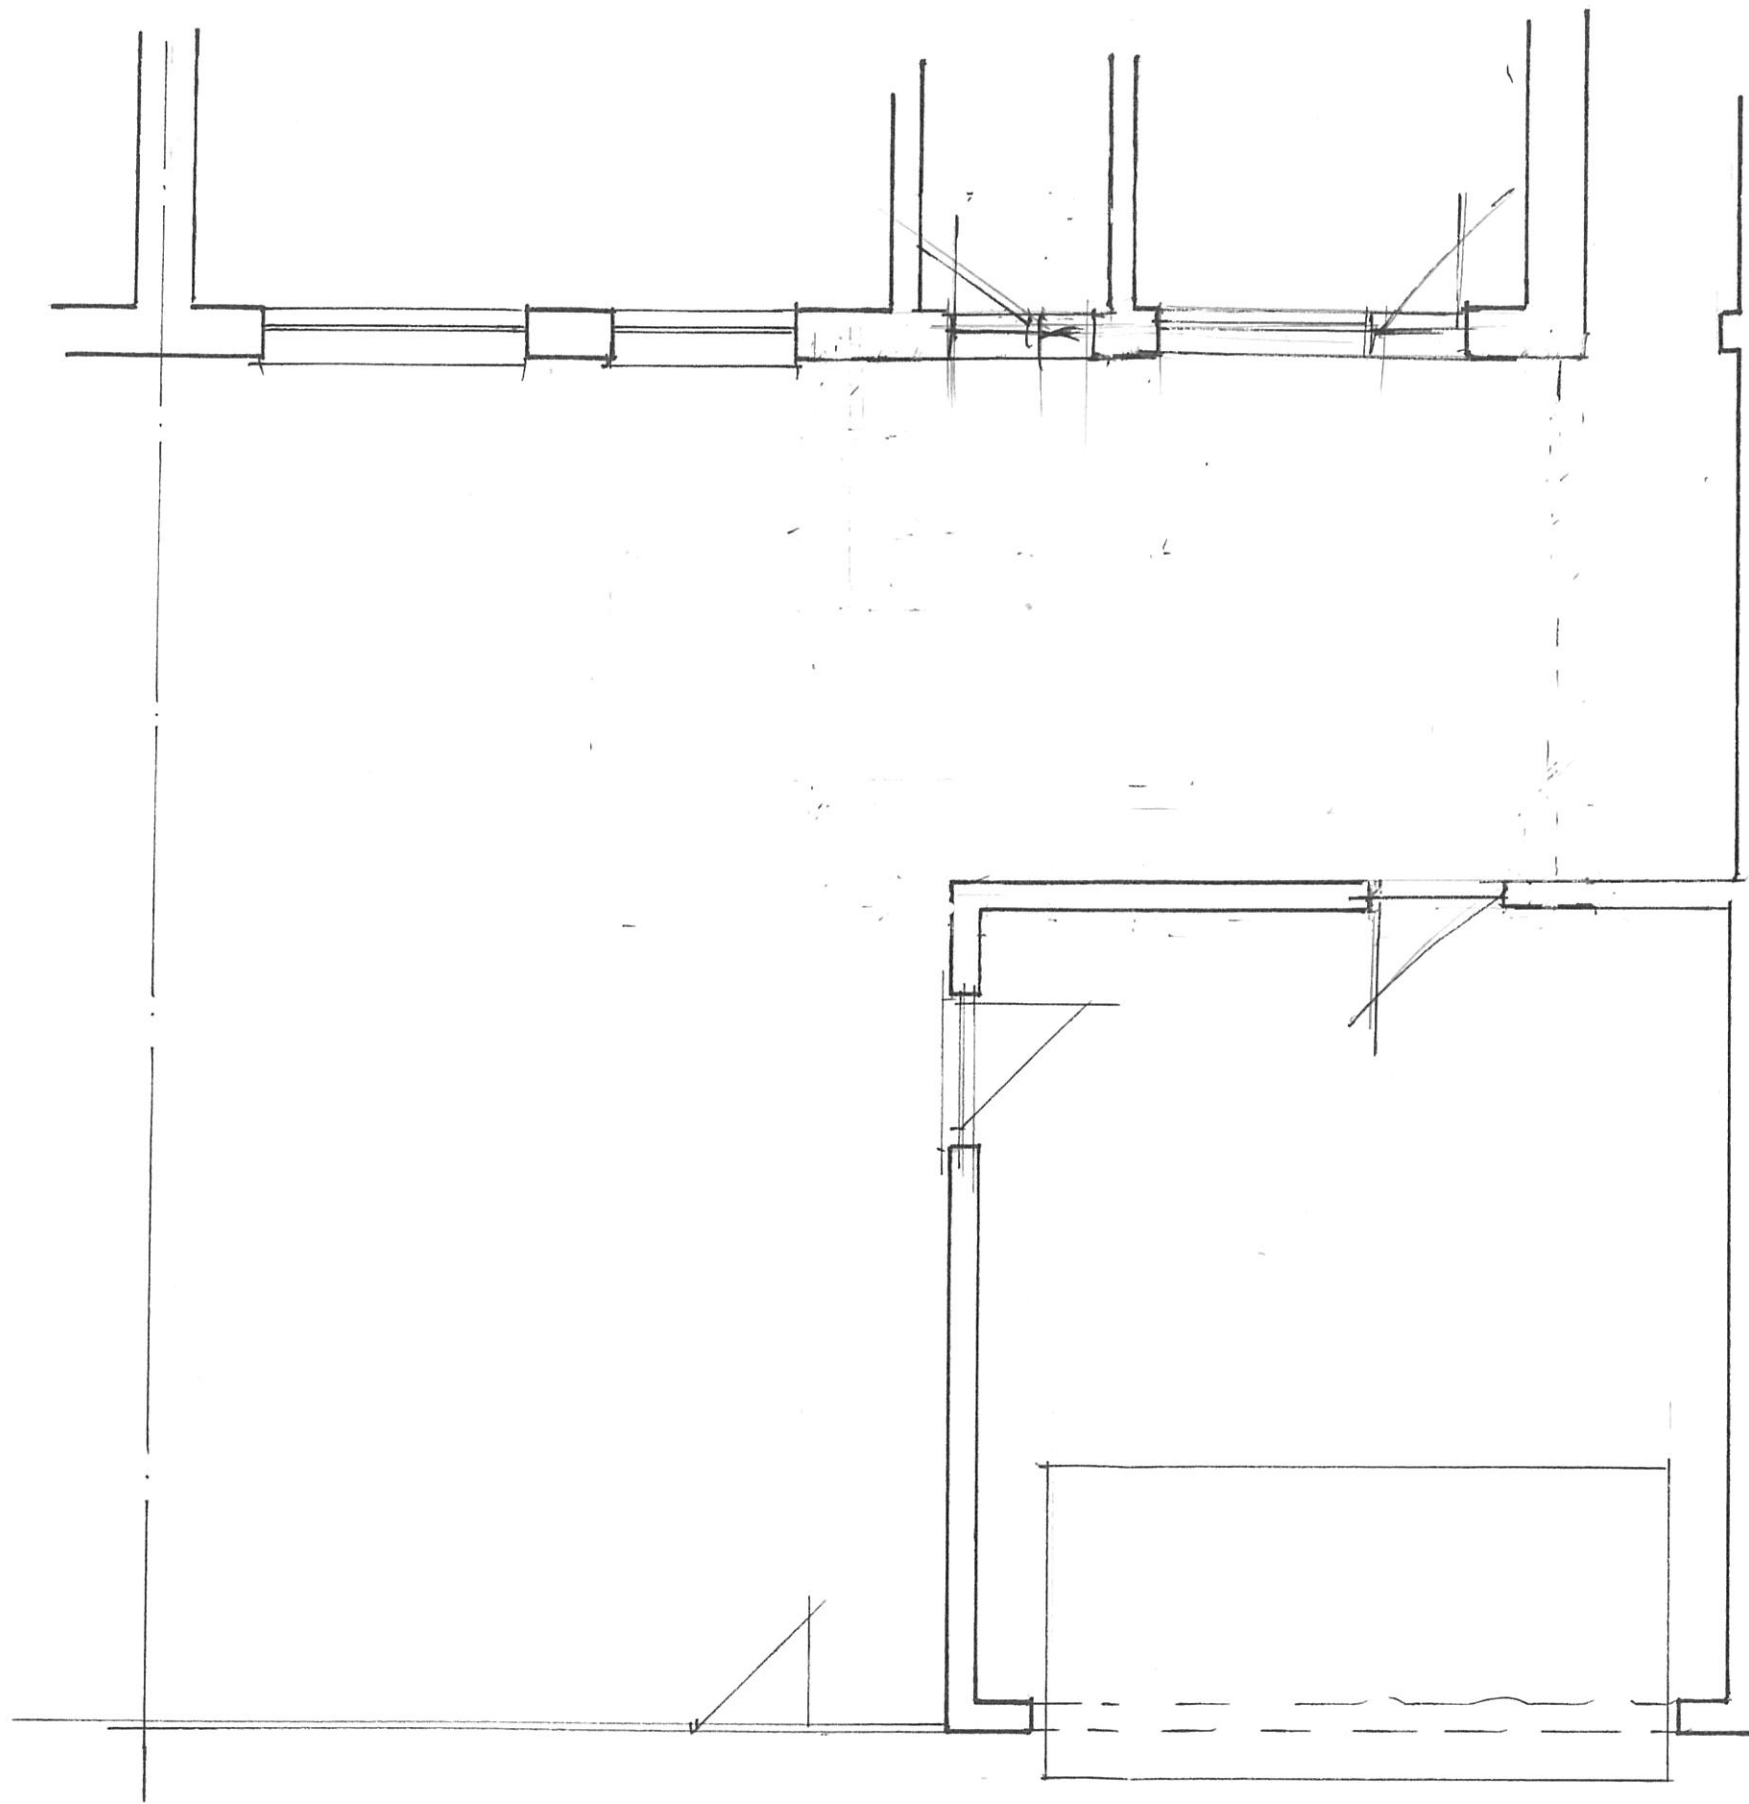

PART GROUND FLOOR
PLAN. [AS EXISTING.]
1:50 @ A3.

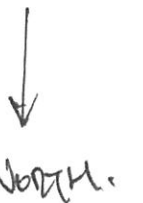

5 CHURCH LANE, PEARHAM, BOARNE REGIS. W. SUSSEX.