


Please Note:
 This drawing must only be scaled for planning purposes, dimensions to be checked on site and any discrepancies are to be highlighted to the Architect prior to construction.
 Prior to the commencement of any works, the Contractor is to check and / or determine all construction details including those by other project consultants and specialists. All discrepancies should be reported immediately.
 This drawing is to be read in conjunction with all other project drawings, construction notes and / or project specifications including those by other project consultants and specialists. All discrepancies should be reported immediately.
 Design subject to detail development / approval.
 Measurements and accommodation schedules subject to amendments following coordinated input by others.
 Costings cannot be finalised until approval / confirmation by relevant authorities and Client.

█ S106 Rent
█ S106 Shared Ownership

Outline border showing northern excerpt of site only. For southern house type key plan, see drawing 21.129.67.

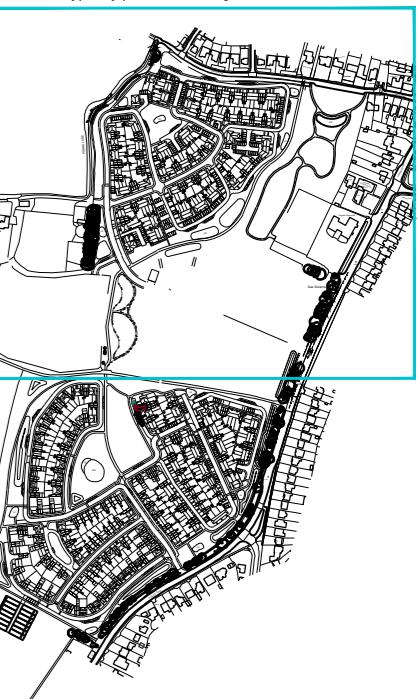

Rev.	Description	Date	DB / CB
K	Amended to reflect updated layout	15.11.23	VP/BM
J	Key plan updated to reflect amended southern layout	15.09.23	VP/HJE
H	Amended to new layout	28.07.23	VP/HJE
G	Amended to new layout	19.07.23	VP/HJE
F	Amended to new layout	30.06.23	VP/HJE
E	Reissued for client	14.11.22	VP/HJE
D	Roofscapes Coordinated	15.09.22	VP/HJE
C	Amended to new layout	08.09.22	VP/HJE
	Rev. Description	Date	DB / CB

Date Nov' 21
 Drawn By/Checked By DY/HJE
 Scale 1:1250 @ A2

Revision K

Project Land West of Pagham Road Pagham

Title Northern Affordable Housing Plan

Dwg# 21.129.66

Status Planning

Furzehall Farm, Wickham Road
 Fareham, Hampshire
 PO16 7JH

01329 283 225
 email@hgp-architects.co.uk
 www.hgp-architects.co.uk

HGP Architects Ltd.
 Copyright Reserved

Unit 1, Station Industrial Park
 Duncan Road, Park Gate
 Hampshire, SO31 1BX



PAGHAM

HOMES

