




LOCATION PLAN

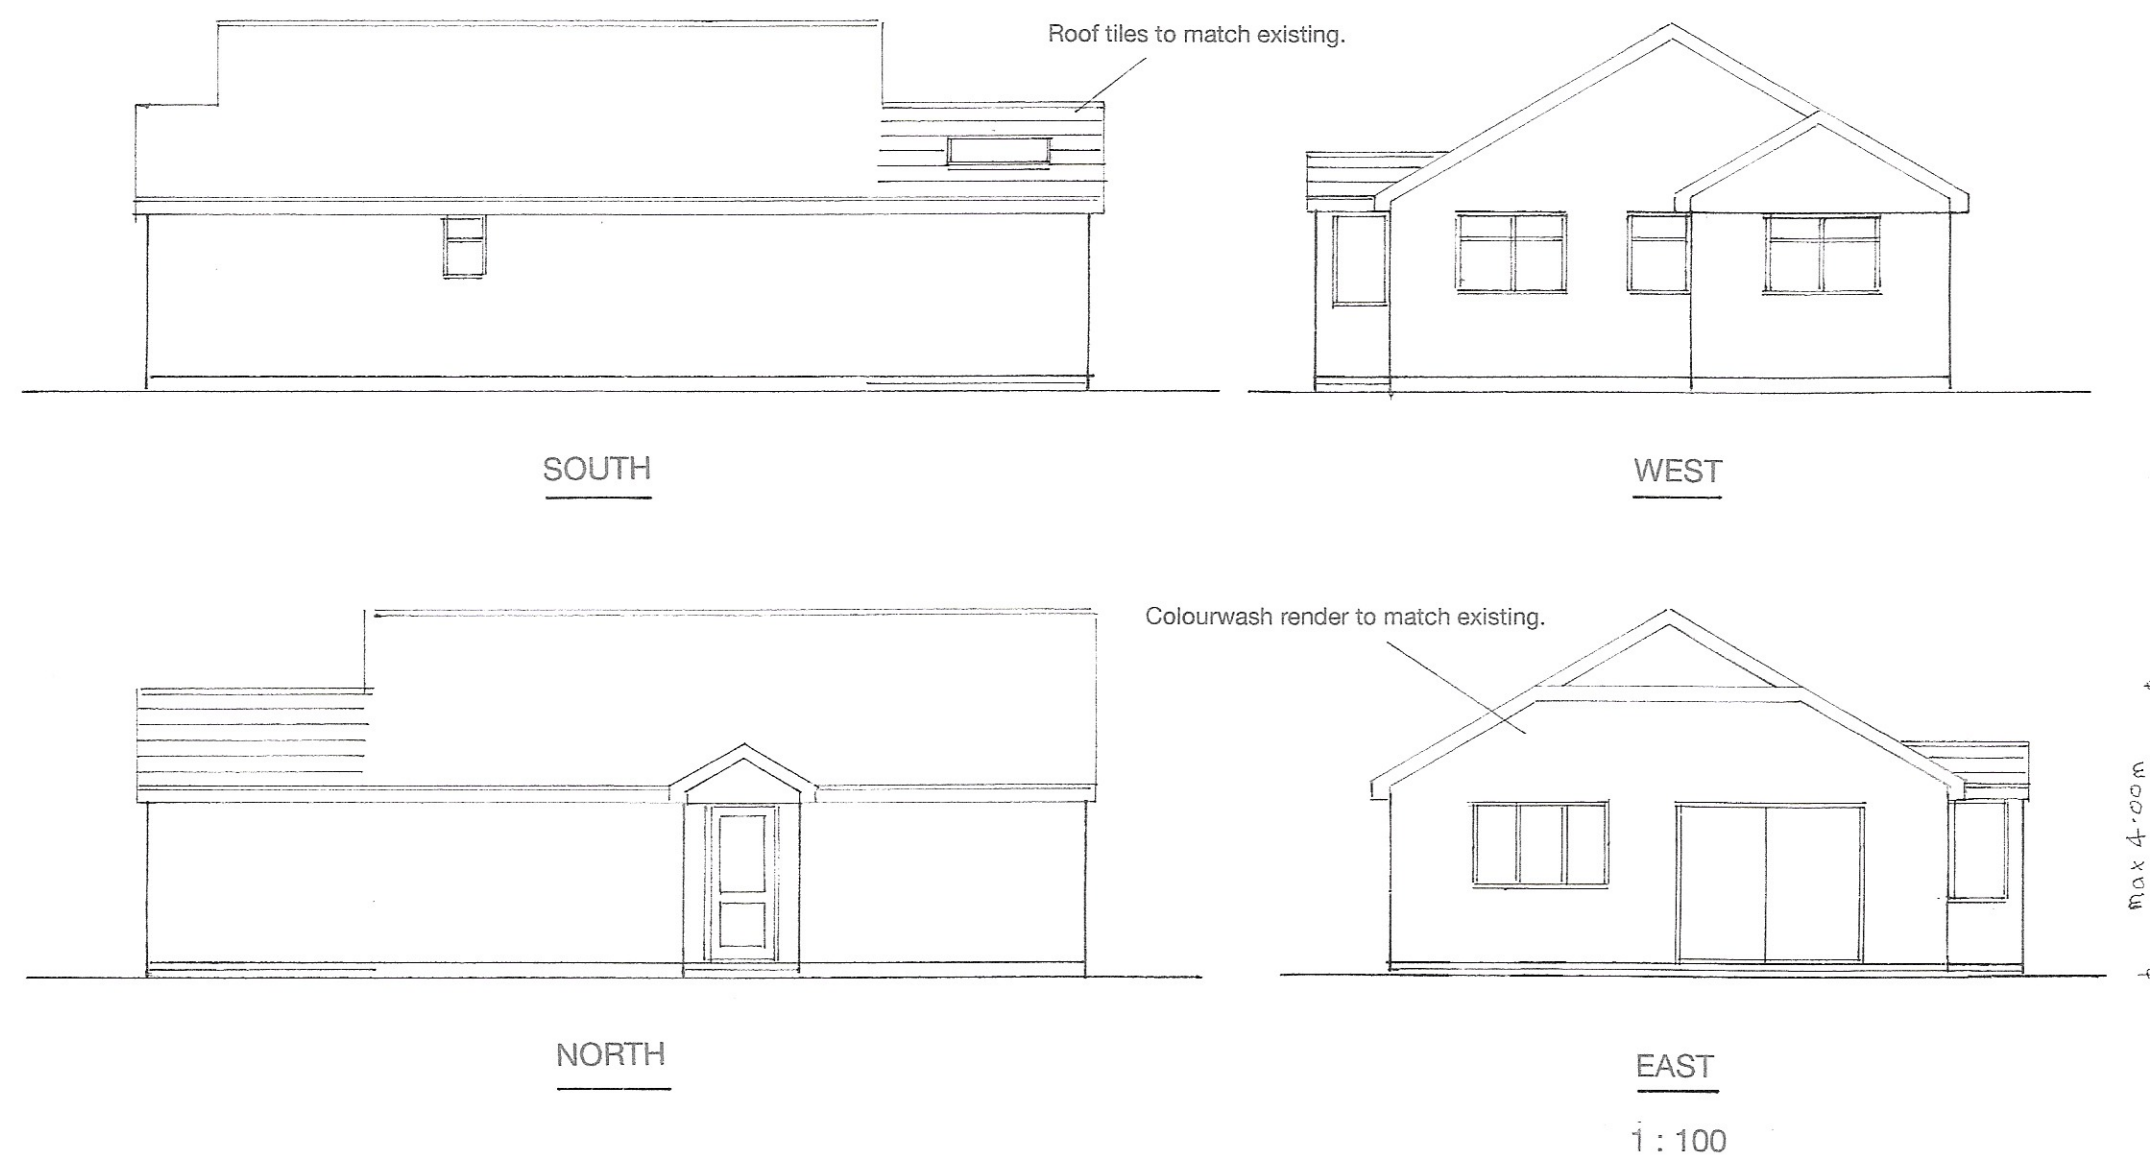

SITE PLAN

1:500

Ordnance Survey
Paper Map Copying
Licence No.
100056538

Sheet 2 a of 4

Proposed

PROPOSED SINGLE STOREY EXTENSION AT 9, WELL ROAD, PAGHAM
FOR MR. & MRS. J. CUNNINGTON.

Bryan Butcher
Rainbow Cottage
Nyetimber Lane
Bognor Regis PO21 3JX
01243 266871
07973 233442
bryan.butcher@btinternet.com
www.bryanbutcher.com