




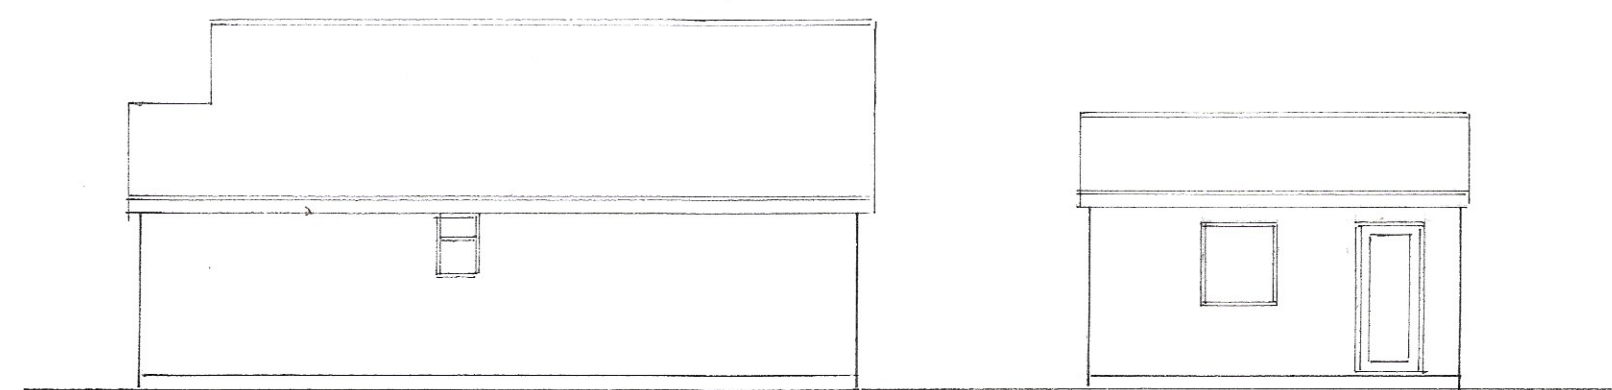

SOUTH


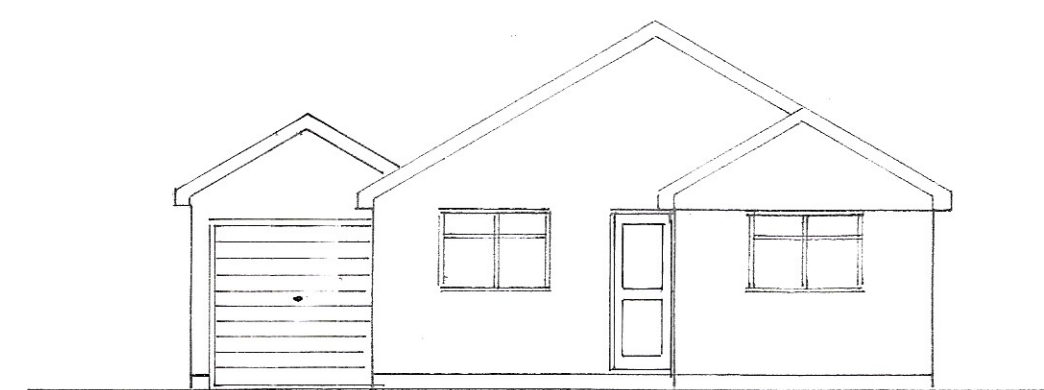


WEST

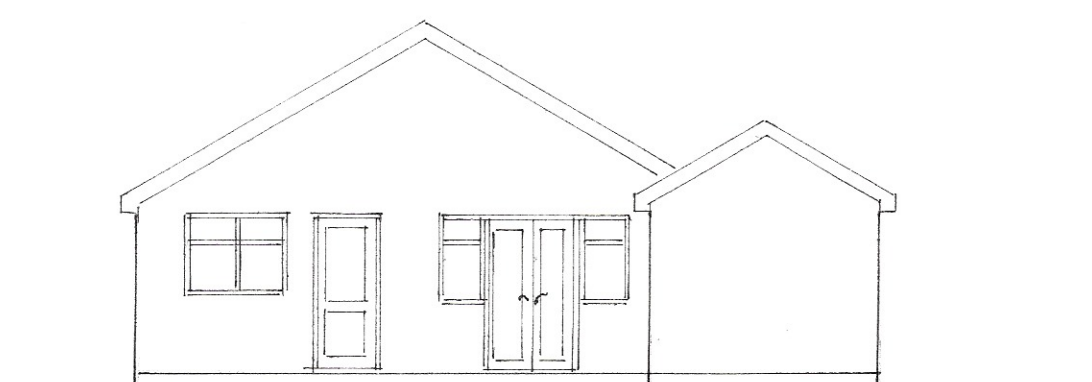


EAST

1 : 100

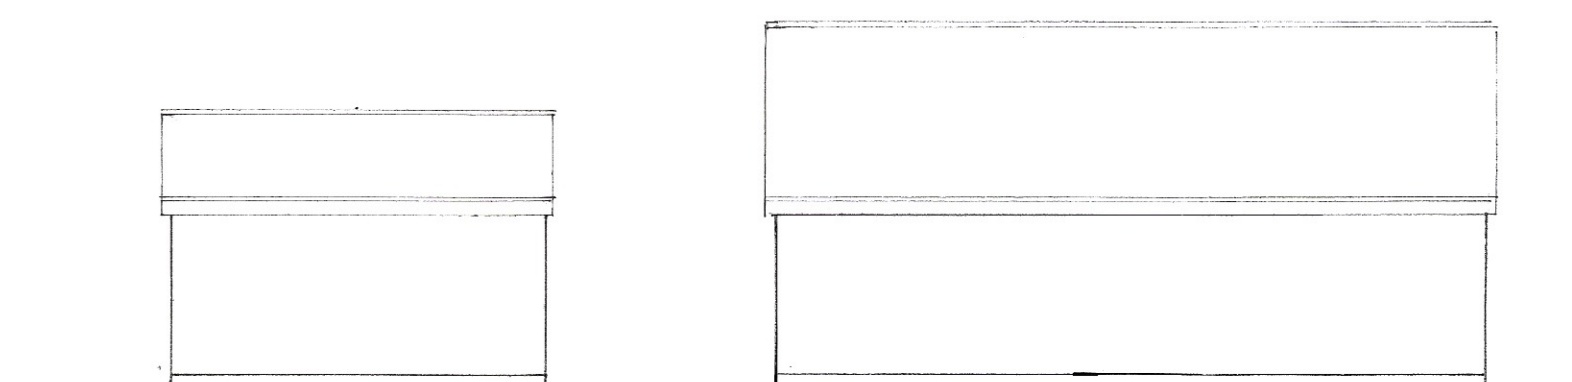
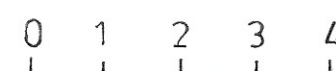


NORTH

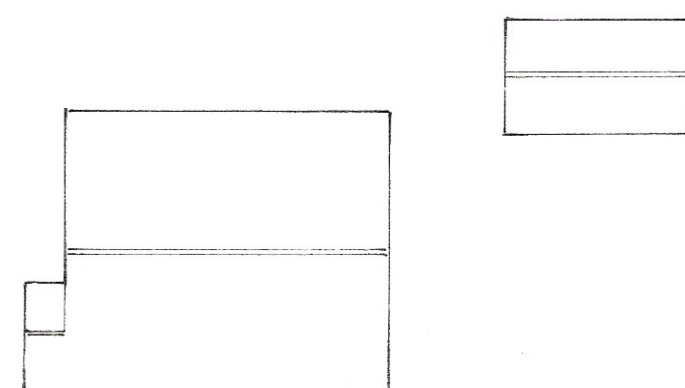

ROOF PLAN

1 : 200

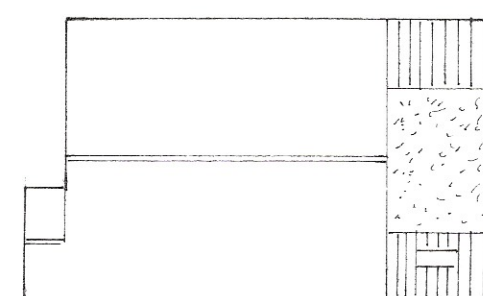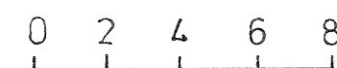

PROPOSED ROOF PLAN

Existing

PROPOSED SINGLE STOREY EXTENSION AT 9, WELL ROAD, PAGHAM
FOR MR. & MRS. J. CUNNINGTON.

Sheet 4 of 4

Bryan Butcher
Rainbow Cottage
Nyetimber Lane
Bognor Regis PO21 3JX
01243 266871
07973 233442
bryan.butcher@btinternet.com
www.bryanbutcher.com