


Please consider the environment by not printing this page

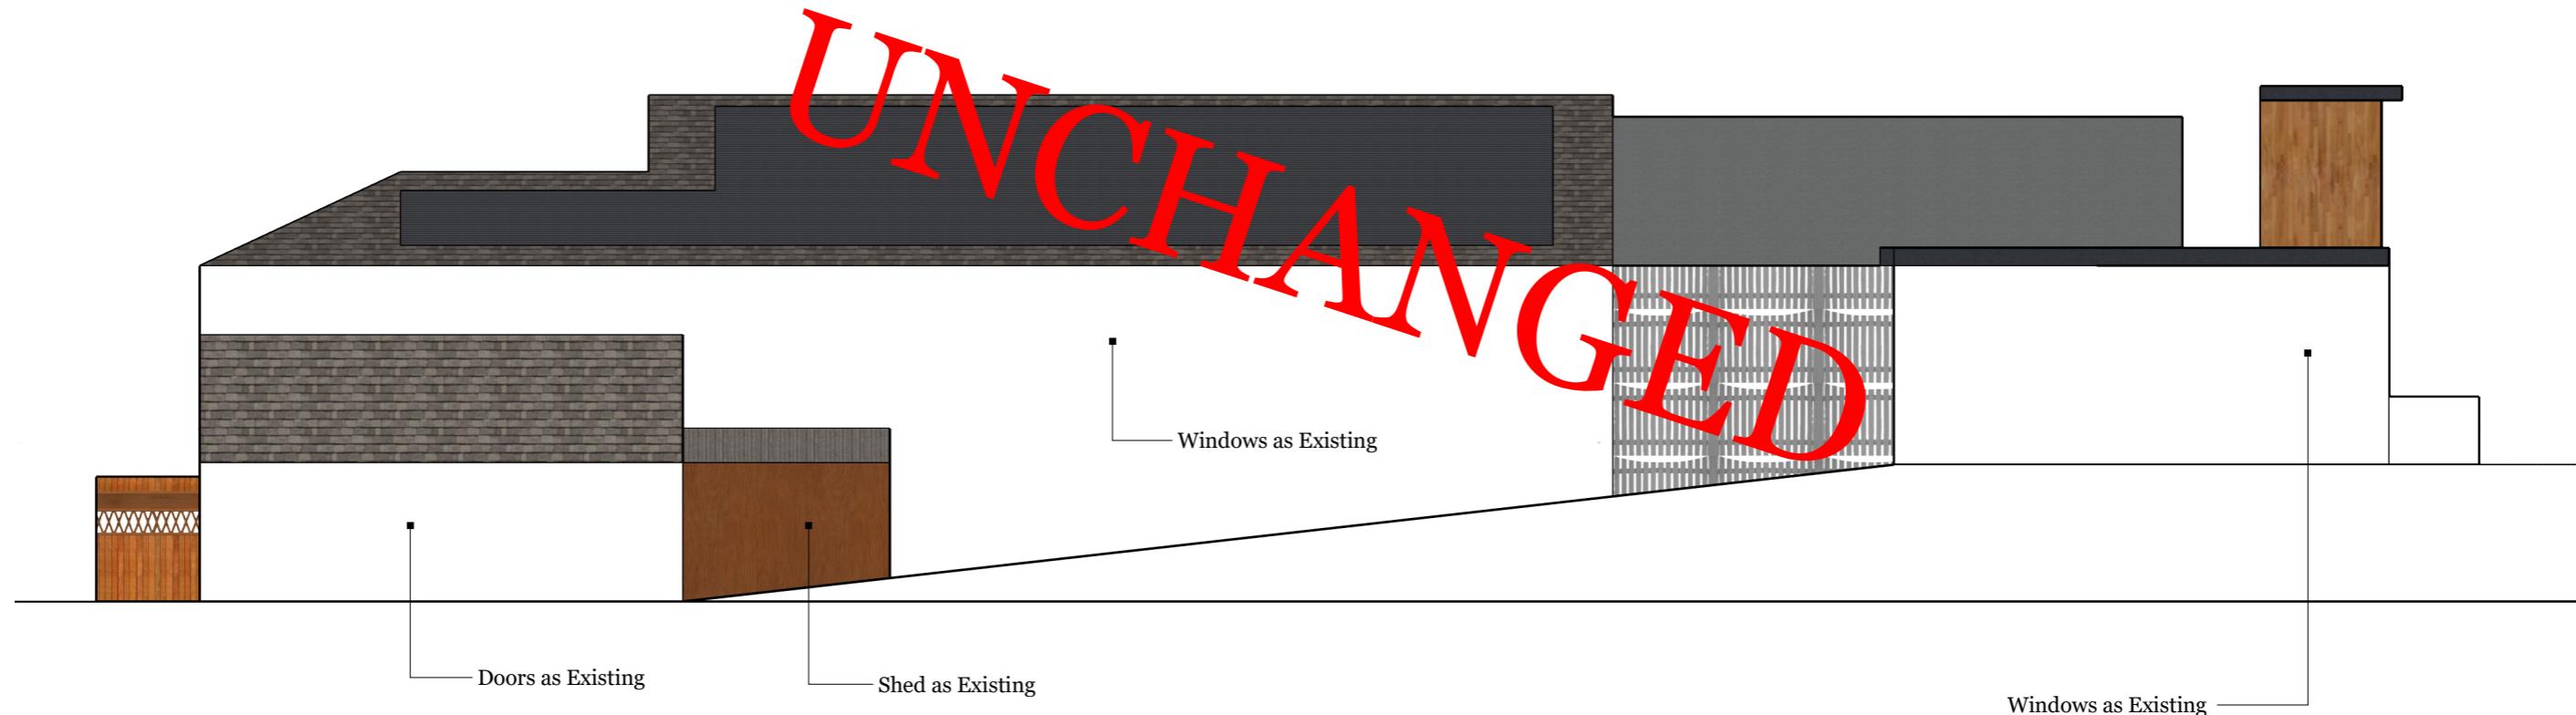

Proposed As Existing  
West Elevation



0 5 10  
Pagham Yacht Club - Redevelopment Works

REVISIONS	
MM/DD/YY	REMARKS
1 21/01/2025	V3.5 Model
2 ____/____/____	...
3 ____/____/____	...
4 ____/____/____	...
5 ____/____/____	...

A 01