


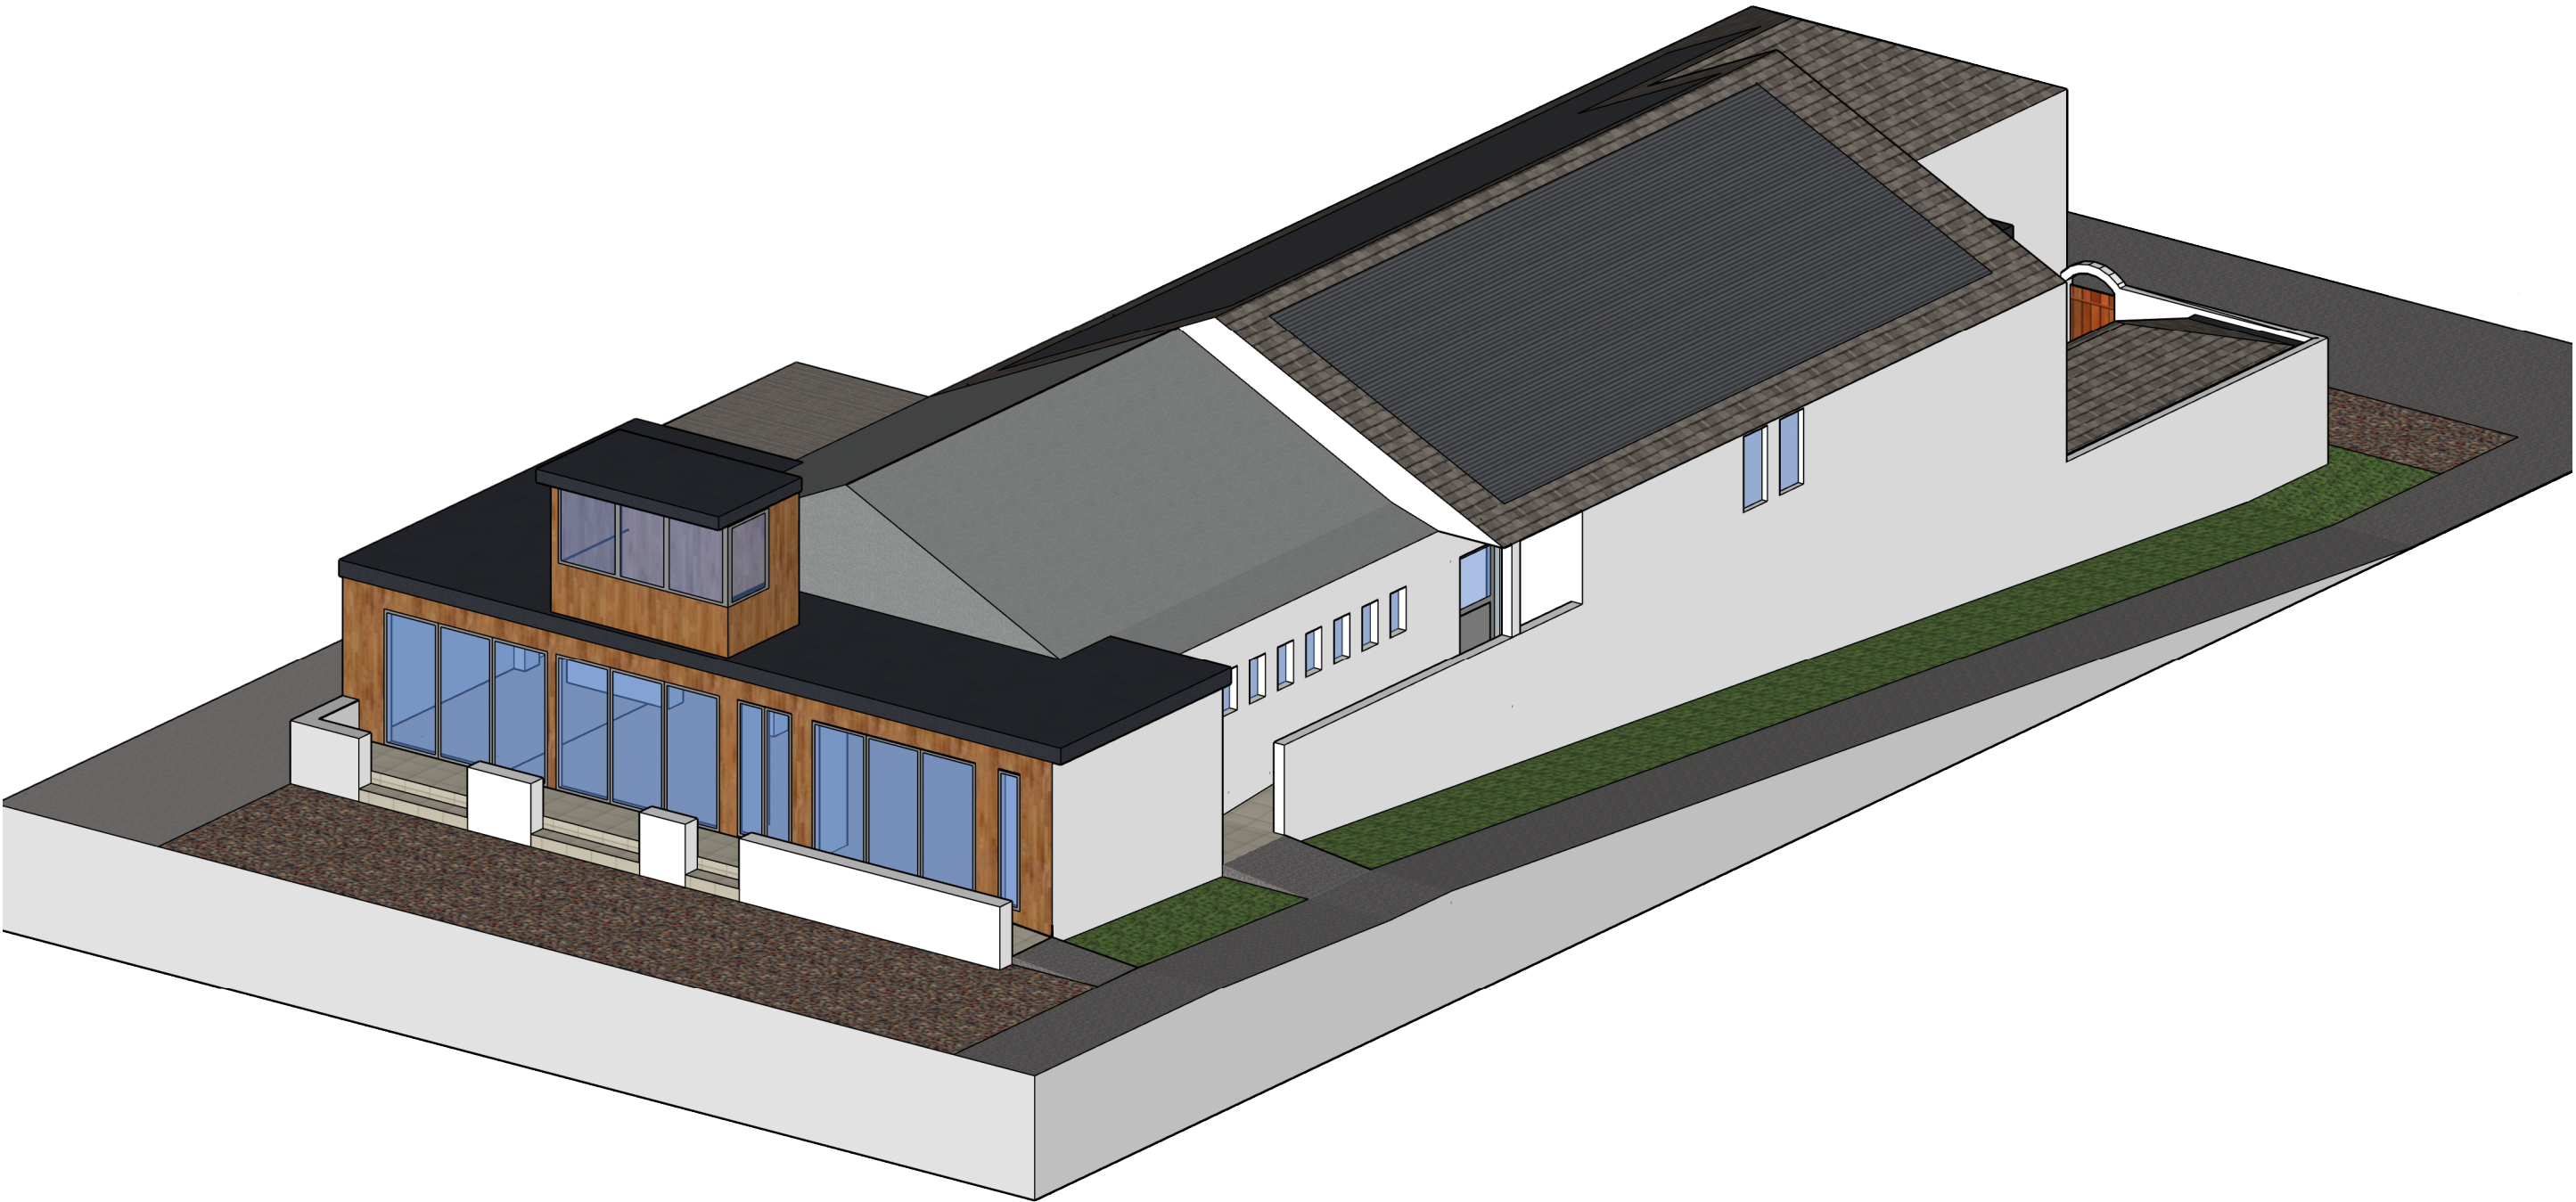

Proposed Isometric East Facing



Pagham Yacht Club - Redevelopment Works

REVISIONS		
	MM/DD/YY	REMARKS
1	21/01/2025	V3.5 Model
2	--/--/--	...
3	--/--/--	...
4	--/--/--	...
5	--/--/--	...