


## Location Plan

Site Address: Pagham Yacht Club, Yacht Club, 1, West Front Road, Pagham, PO21 4SY

Date Produced: 21-Feb-2025

Scale: 1:1250 @A4

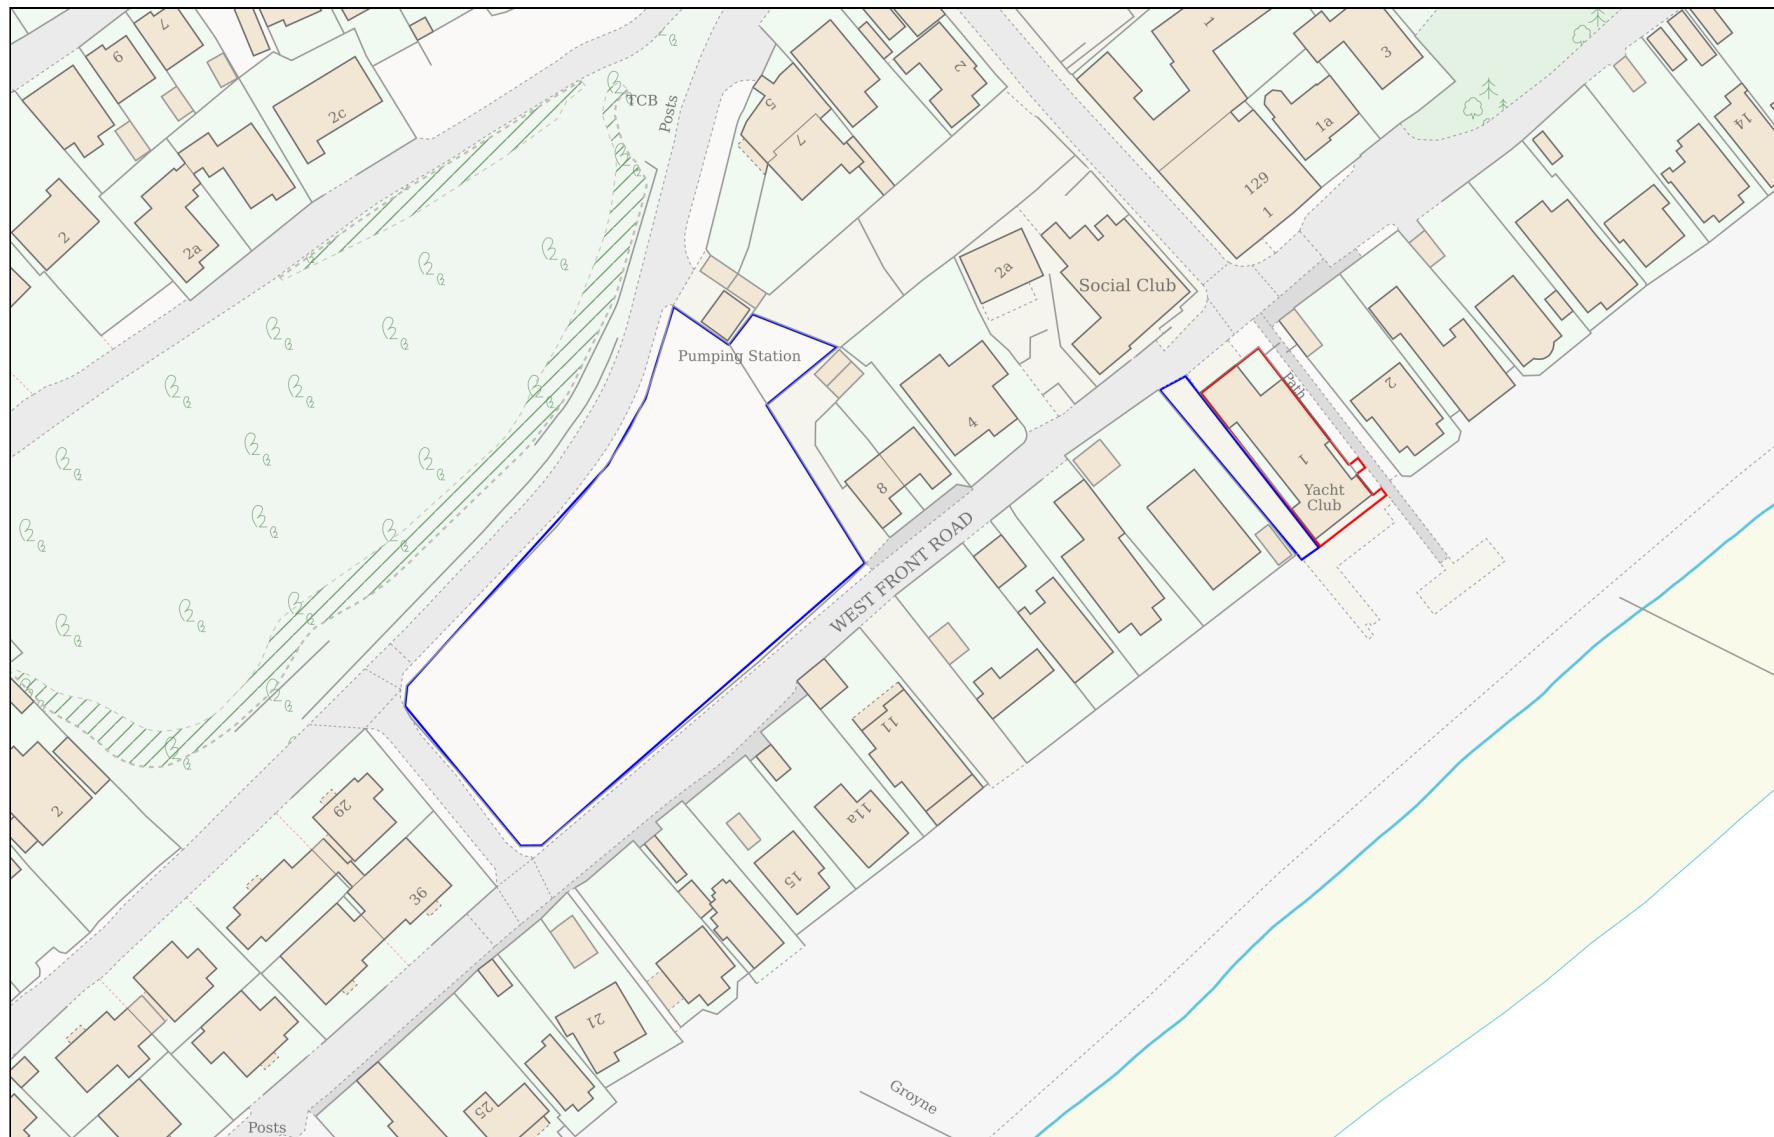

Planning Portal Reference: PP-13729824v1

0 50  
Metres