




As Proposed Site Block Plan
Scale 1:500 at A1

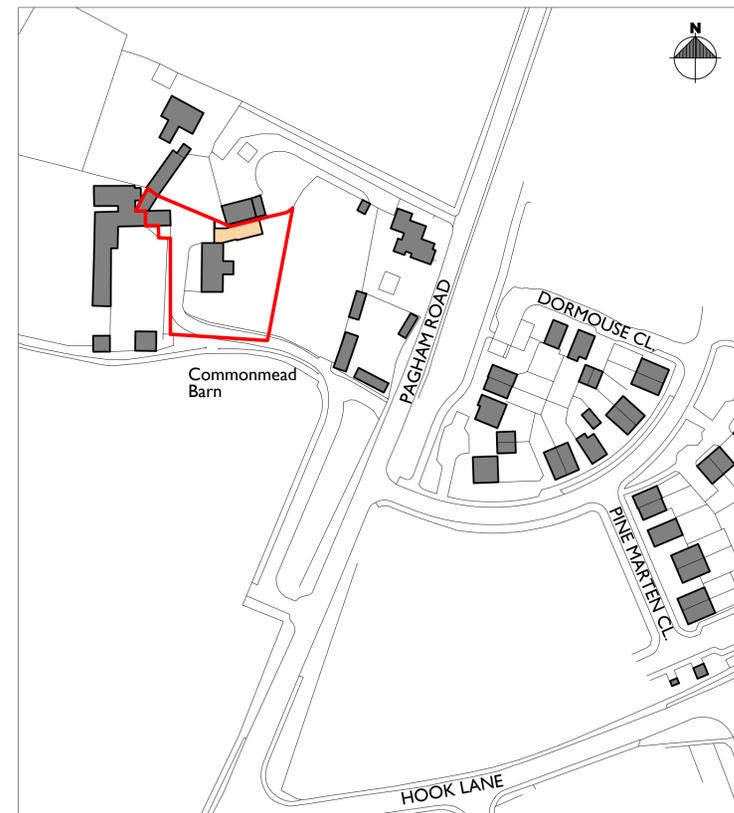

As Proposed Site Location Plan
Scale 1:1250 at A1

Check all dimensions on site prior to commencement of work.
Do not scale from this drawing except for planning purposes.

This drawing is the © copyright of
VALLIS & HALL
CONSERVATION ARCHITECTS

This drawing has been produced for Mr Geffryes for the project
Commonmead Barn, Paghham Road and is submitted as part of the
Householder Planning Application Submission and is not intended for
use by any other person or for any other purpose.

Notes -



Middle Barn
Oak Lane
Chichester
PO20 7FD



T: 01243 767151
E: mail@vallisandhall.com
W: www.vallisandhall.com

Revisions

Rev	Description	Date	Drawn
A	Updated to include dimensions for planning application validation.	13.01.2026	AH

Project:
Commonmead Barn, Paghham,
PO21 3PY

Drawing Title:
As Proposed
Site Location Plans

Scale:
1:500 at A1
1:1250 at A1

Issue Date:
18/12/2025

Drawing No.
846/PL100

Revision.
A

Drawn By:
AH