

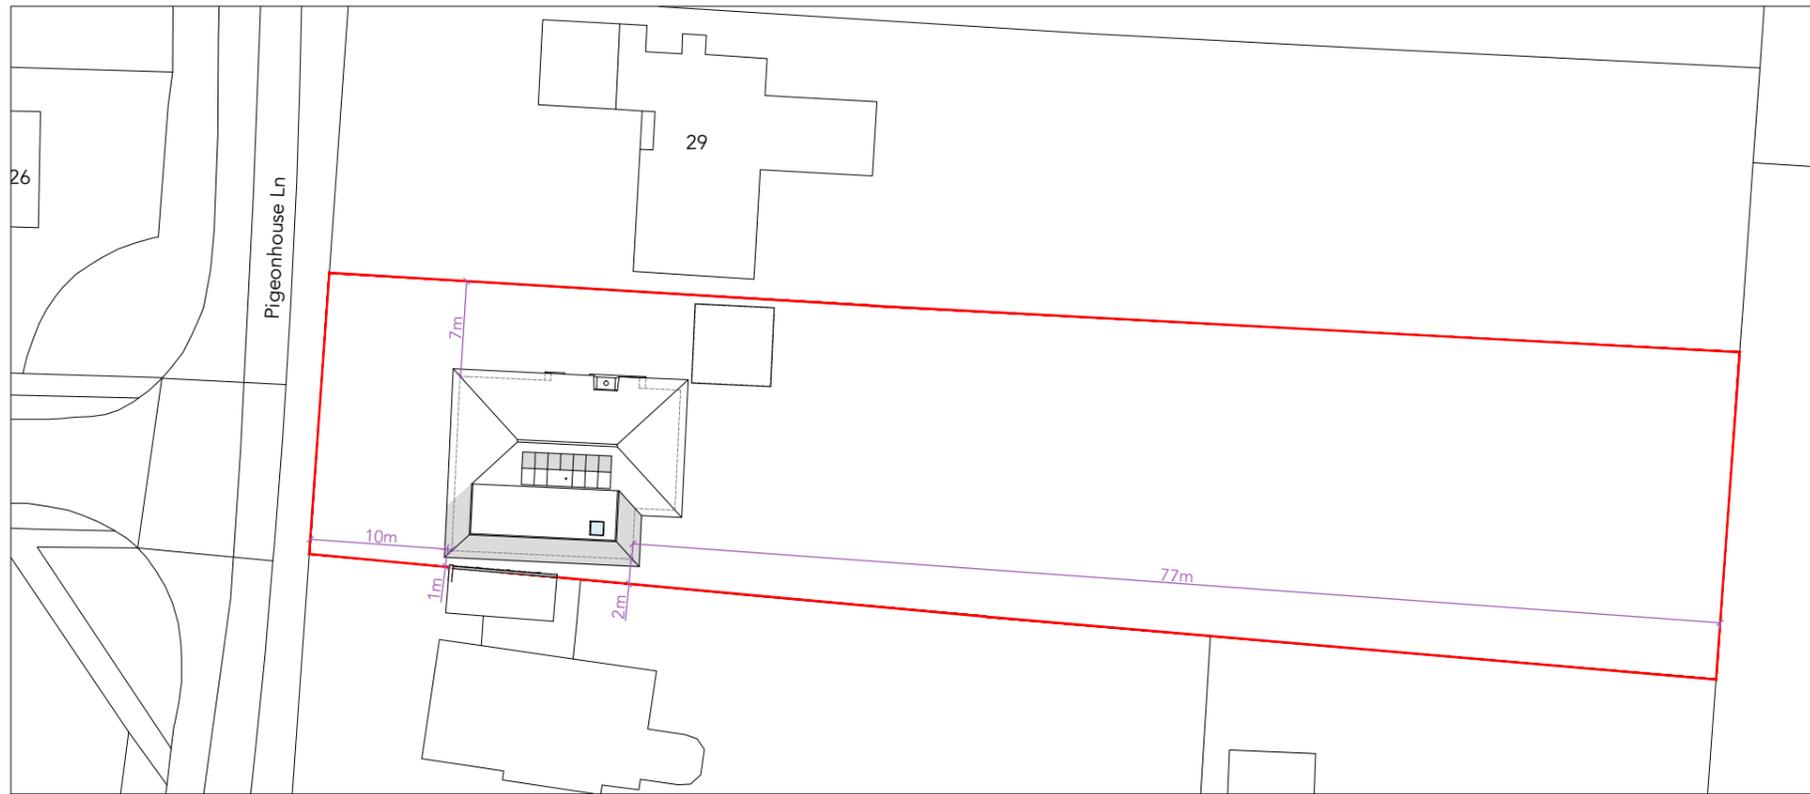


Ordnance Survey (c) Crown Copyright 2026. All rights reserved. Licence number 100022432

Location Plan  
1:1250

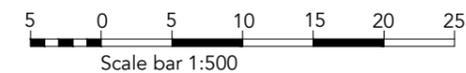

Block Plan  
1:500

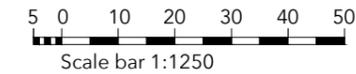

Notes:

Red line depicts boundary of application site

Revisions:

This drawing is the property of Fuller Architects and is not to be copied, reproduced, retained or disclosed to any unauthorised person either wholly or in part without prior consent. Do not scale from this drawing except for Planning purposes. Use all figured dimensions only. All figured dimensions to be checked on site prior to construction. All discrepancies, errors and omissions to be reported to Fuller Architects prior to construction. Layout and dimensions existing building to be checked on site.

# FULLER

• ARCHITECTS •

01903 774754  
 info@fuller-architects.co.uk  
 fuller-architects.co.uk  
 103-105 Sea Road, East Preston,  
 BN16 1NX

Job Title

31 Pigeonhouse Lane, Rustington

Client

Mr C. & Mrs A. Price

Drawing Name

Location (existing) and  
Block Plan (proposed)

Drawing Status

Planning

Drawn by BF

Date Jan 26

Checked by DF

Date Jan 26

Drawing Scale

1:1250, 1:500 at A3

Drawing No

250071/ 07

Revision