



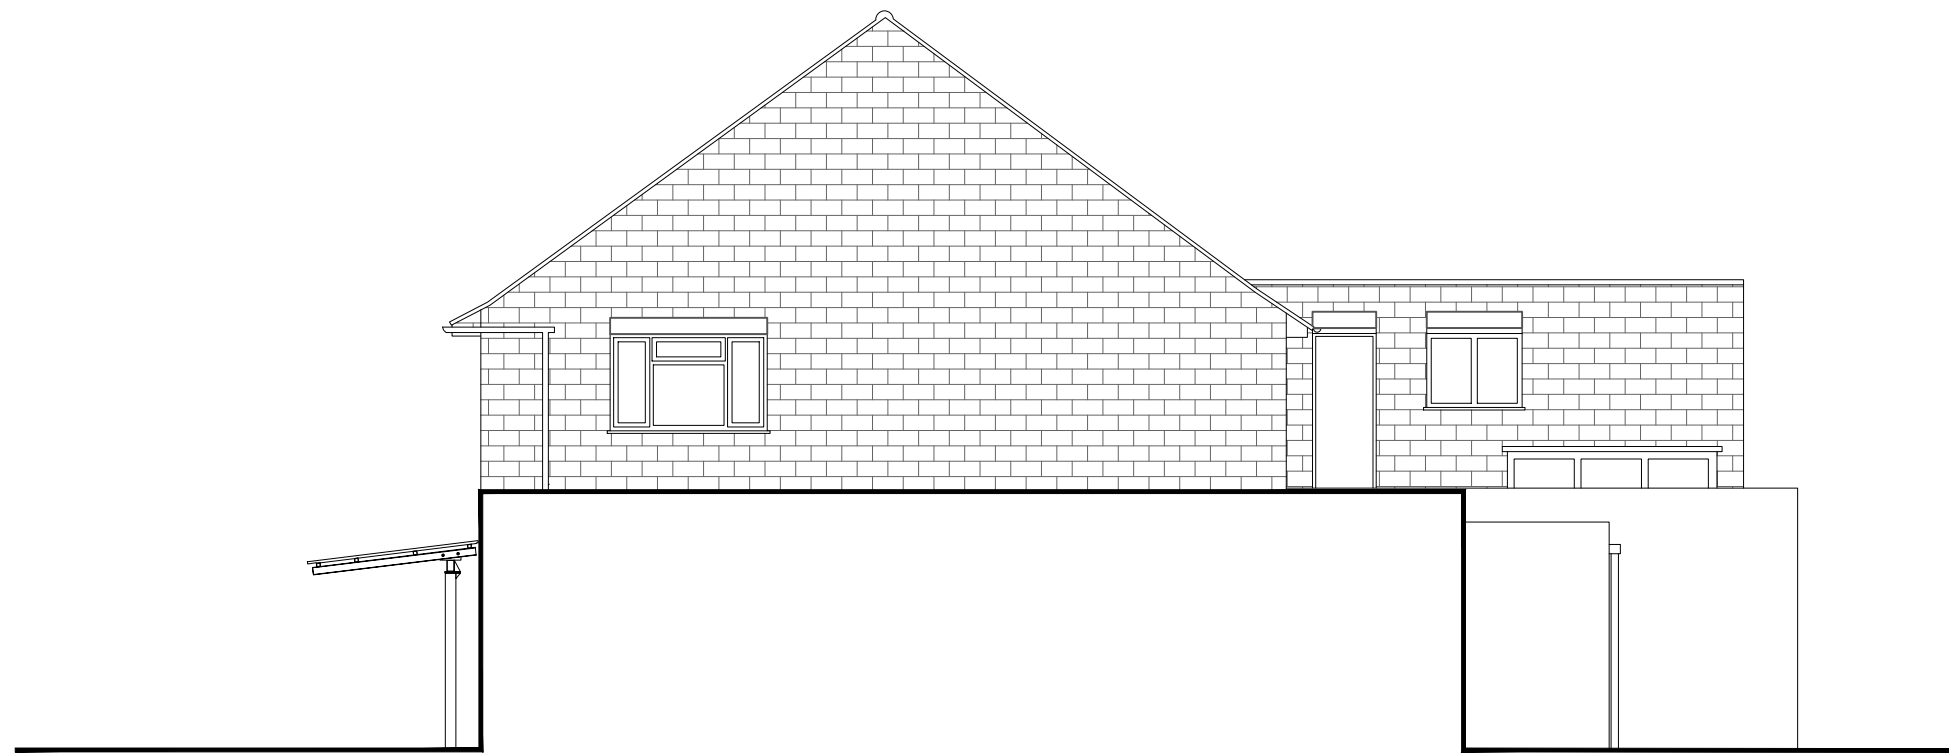

EXISTING SIDE ELEVATION



PROPOSED SIDE ELEVATION

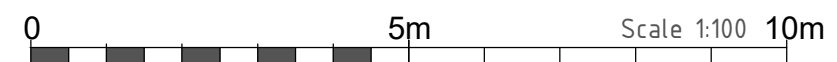

Job Address	
154-160 The Street, Rustington BN16 3ZZ	
Removing load-bearing walls	
Drawing Title	
Existing and Proposed	
Side elevations	
North - East view	
Scale	1:100 @ A3
Date	5 Sept 2025
Drawn By	WI
Drg. No	12567/04
Rev.	