



EXISTING SIDE ELEVATION

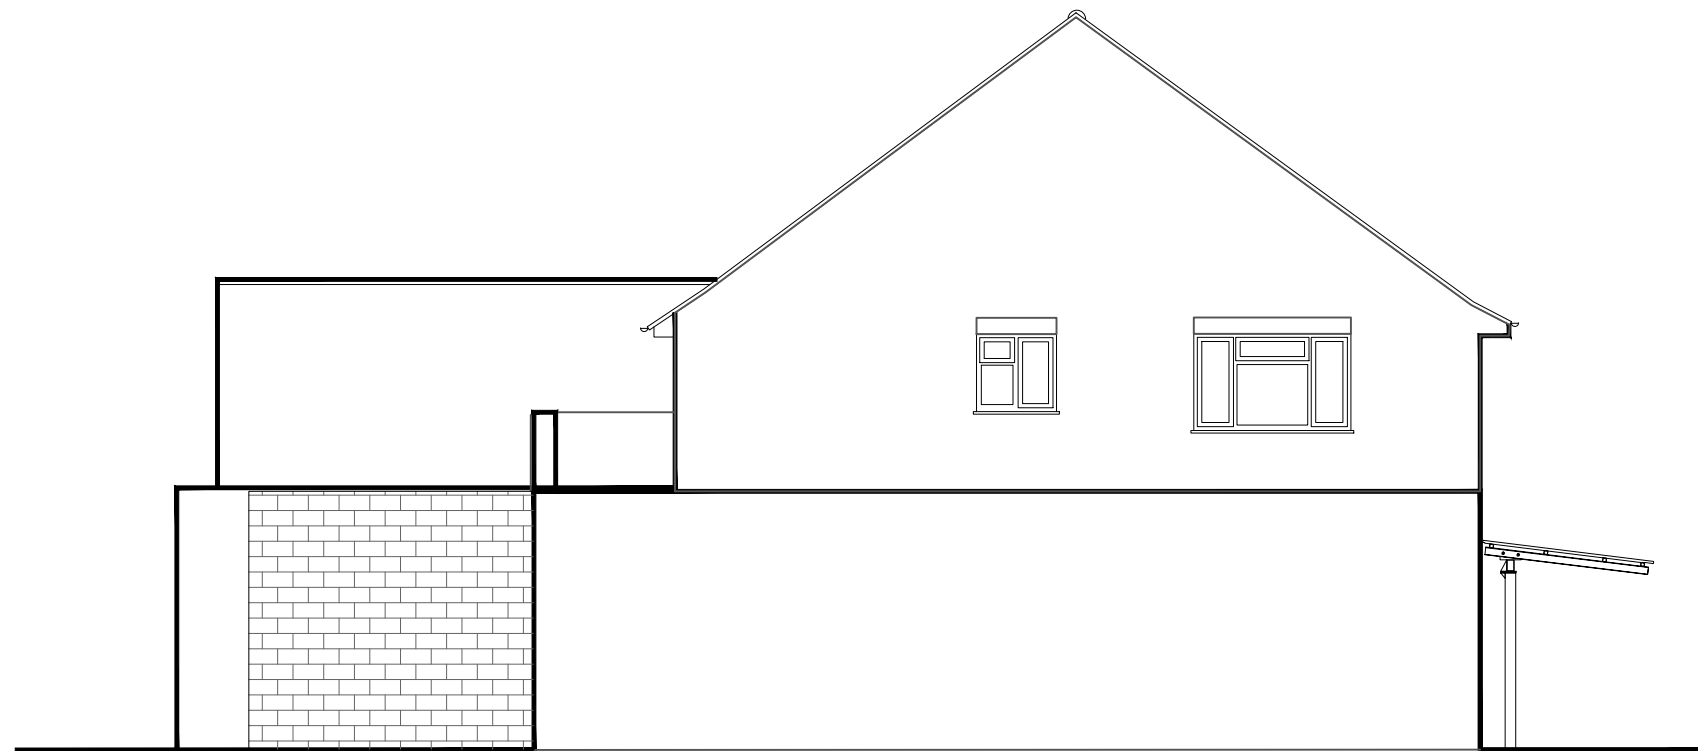

PROPOSED SIDE ELEVATION

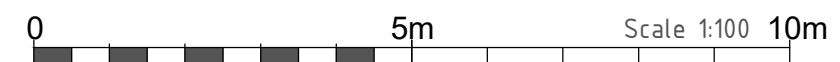

Job Address	
154-160 The Street, Rustington BN16 3ZZ Removing load-bearing walls	
Drawing Title	
Existing and Proposed Side elevations South - West view	
Scale 1:100 @ A3	
Date	Drawn By
5 Sept 2025	WI
Drg. No	Rev.
12567/03	