



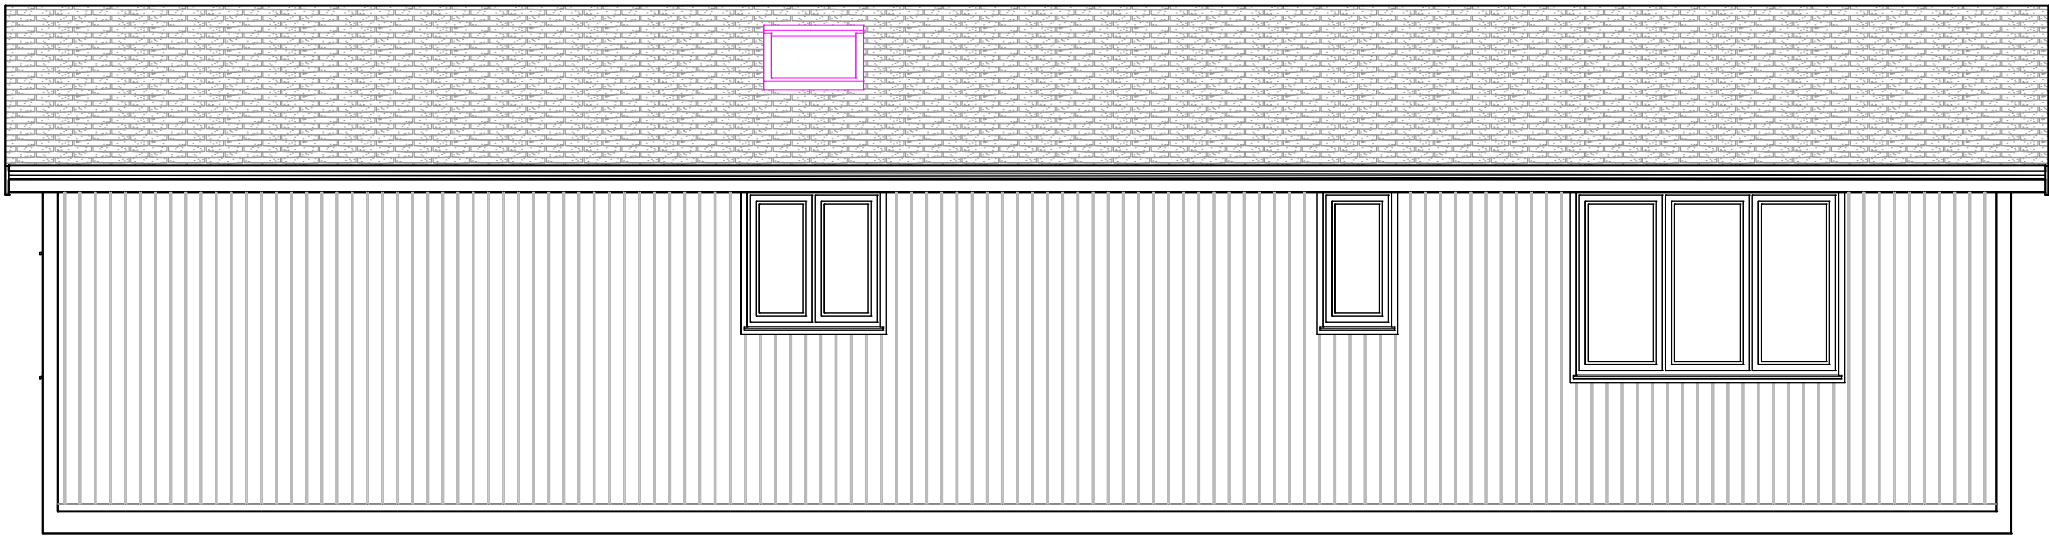

ELEVATION C

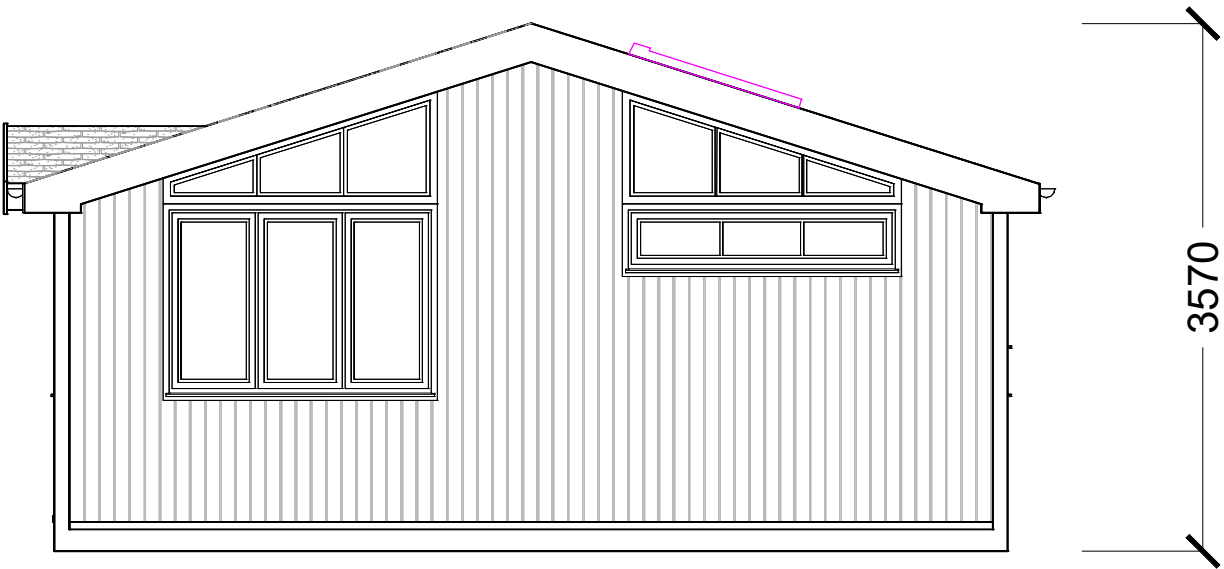

ELEVATION D



Site Address:

21 Mill Lane,
Rustington,
Littlehampton, BN16
3ED

ADDRESS
HOMELODGE BUILDINGS LTD,
UNIT 2, BEECHES INDUSTRIAL
PARK, LITTLETON ROAD,
CRAWLEY, WINCHESTER,
SO21 2GD
TEL:01962 881 480

INFO
WRITTEN DIMENSIONS ARE IN ALL CASES TO BE
PREFERRED TO SCALED DIMENSIONS. CONTRACTORS,
SUB-CONTRACTORS AND SUPPLIERS MUST VERIFY ALL
DIMENSIONS ON SITE.
*FURNITURE IS SHOWN FOR THE
PURPOSE OF ILLUSTRATION ONLY,
UNLESS OTHERWISE NOTED.



Drawn by :
MISCHA
Client :
MR & MRS HUBBARD
Drawing Title :
PL ELEVATION C-D
Scale :
1:50 @ A3
Date :
30 September 2024 14:34:11
Drawing Reference :
3500.24 - HTB- PLEL - OPT2B
Revision Number : -