



Site Address:

21 Mill Lane,
Rustington,
Littlehampton, BN16
3ED

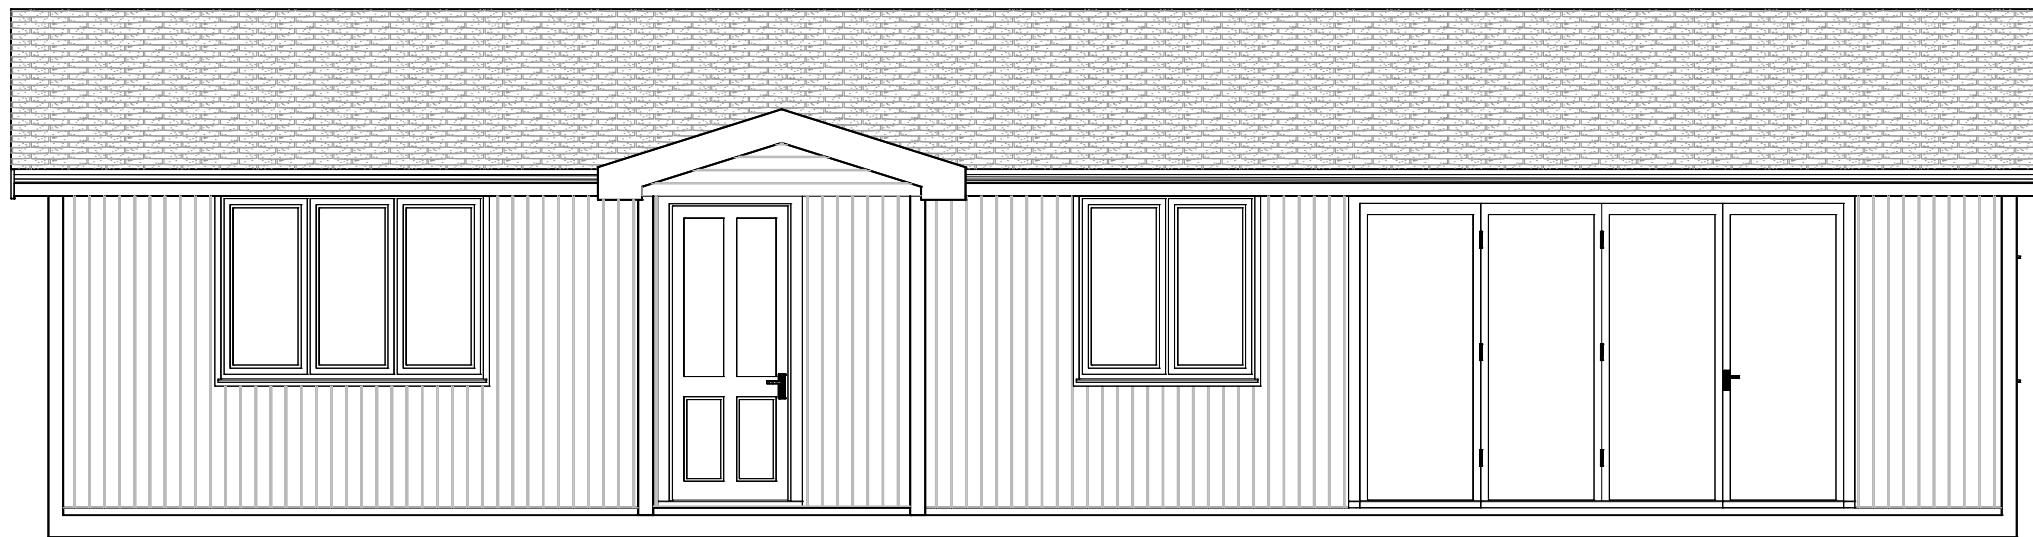

ELEVATION A

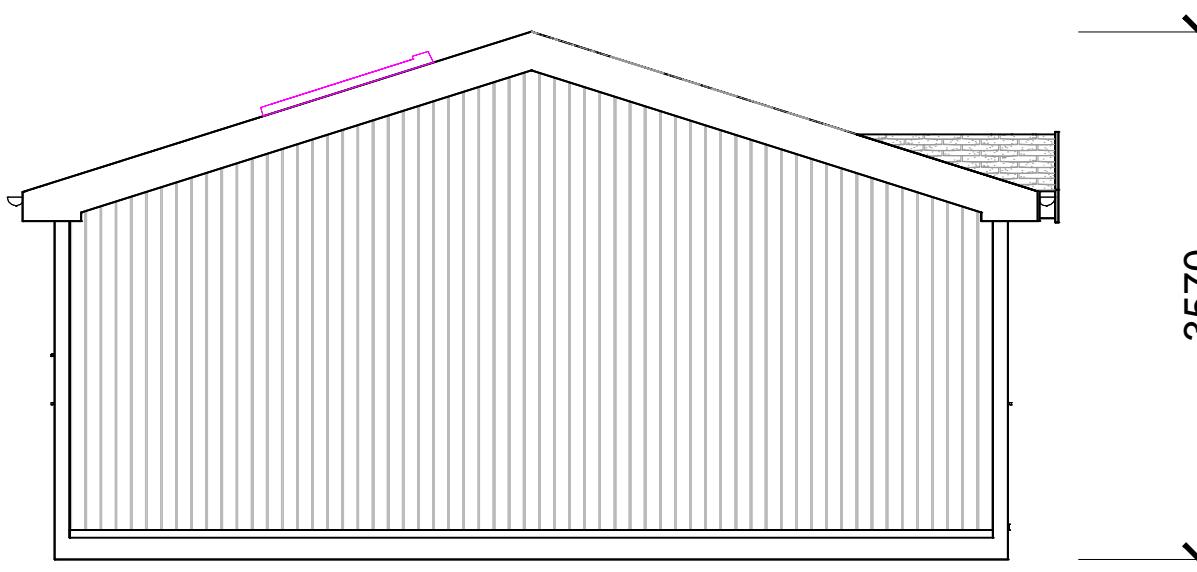

ELEVATION B



ADDRESS	INFO
HOMELIDGE BUILDINGS LTD. UNIT 2, BEECHES INDUSTRIAL PARK, LITTLETON ROAD, SM2 1QH, WINCHESTER, SO21 2QD	WRITTEN DIMENSIONS ARE IN ALL CASES TO BE PREFERRED TO SCALED DIMENSIONS. CONTRACTORS, SUB-CONTRACTORS AND SUPPLIERS MUST VERIFY ALL DIMENSIONS ON SITE.
TEL: 01962 881 480	*FURNITURE IS SHOWN FOR THE PURPOSE OF ILLUSTRATION ONLY, UNLESS OTHERWISE NOTED.
Drawn by :	MISCHA
Client :	MR & MRS HUBBARD
Drawing Title :	PL ELEVATION A-B
Scale :	1:50 @ A3
Date :	30 September 2024 14:34:11
Drawing Reference :	3500.24 - HTB- PLEL - OPT2B
Revision Number :	-

