


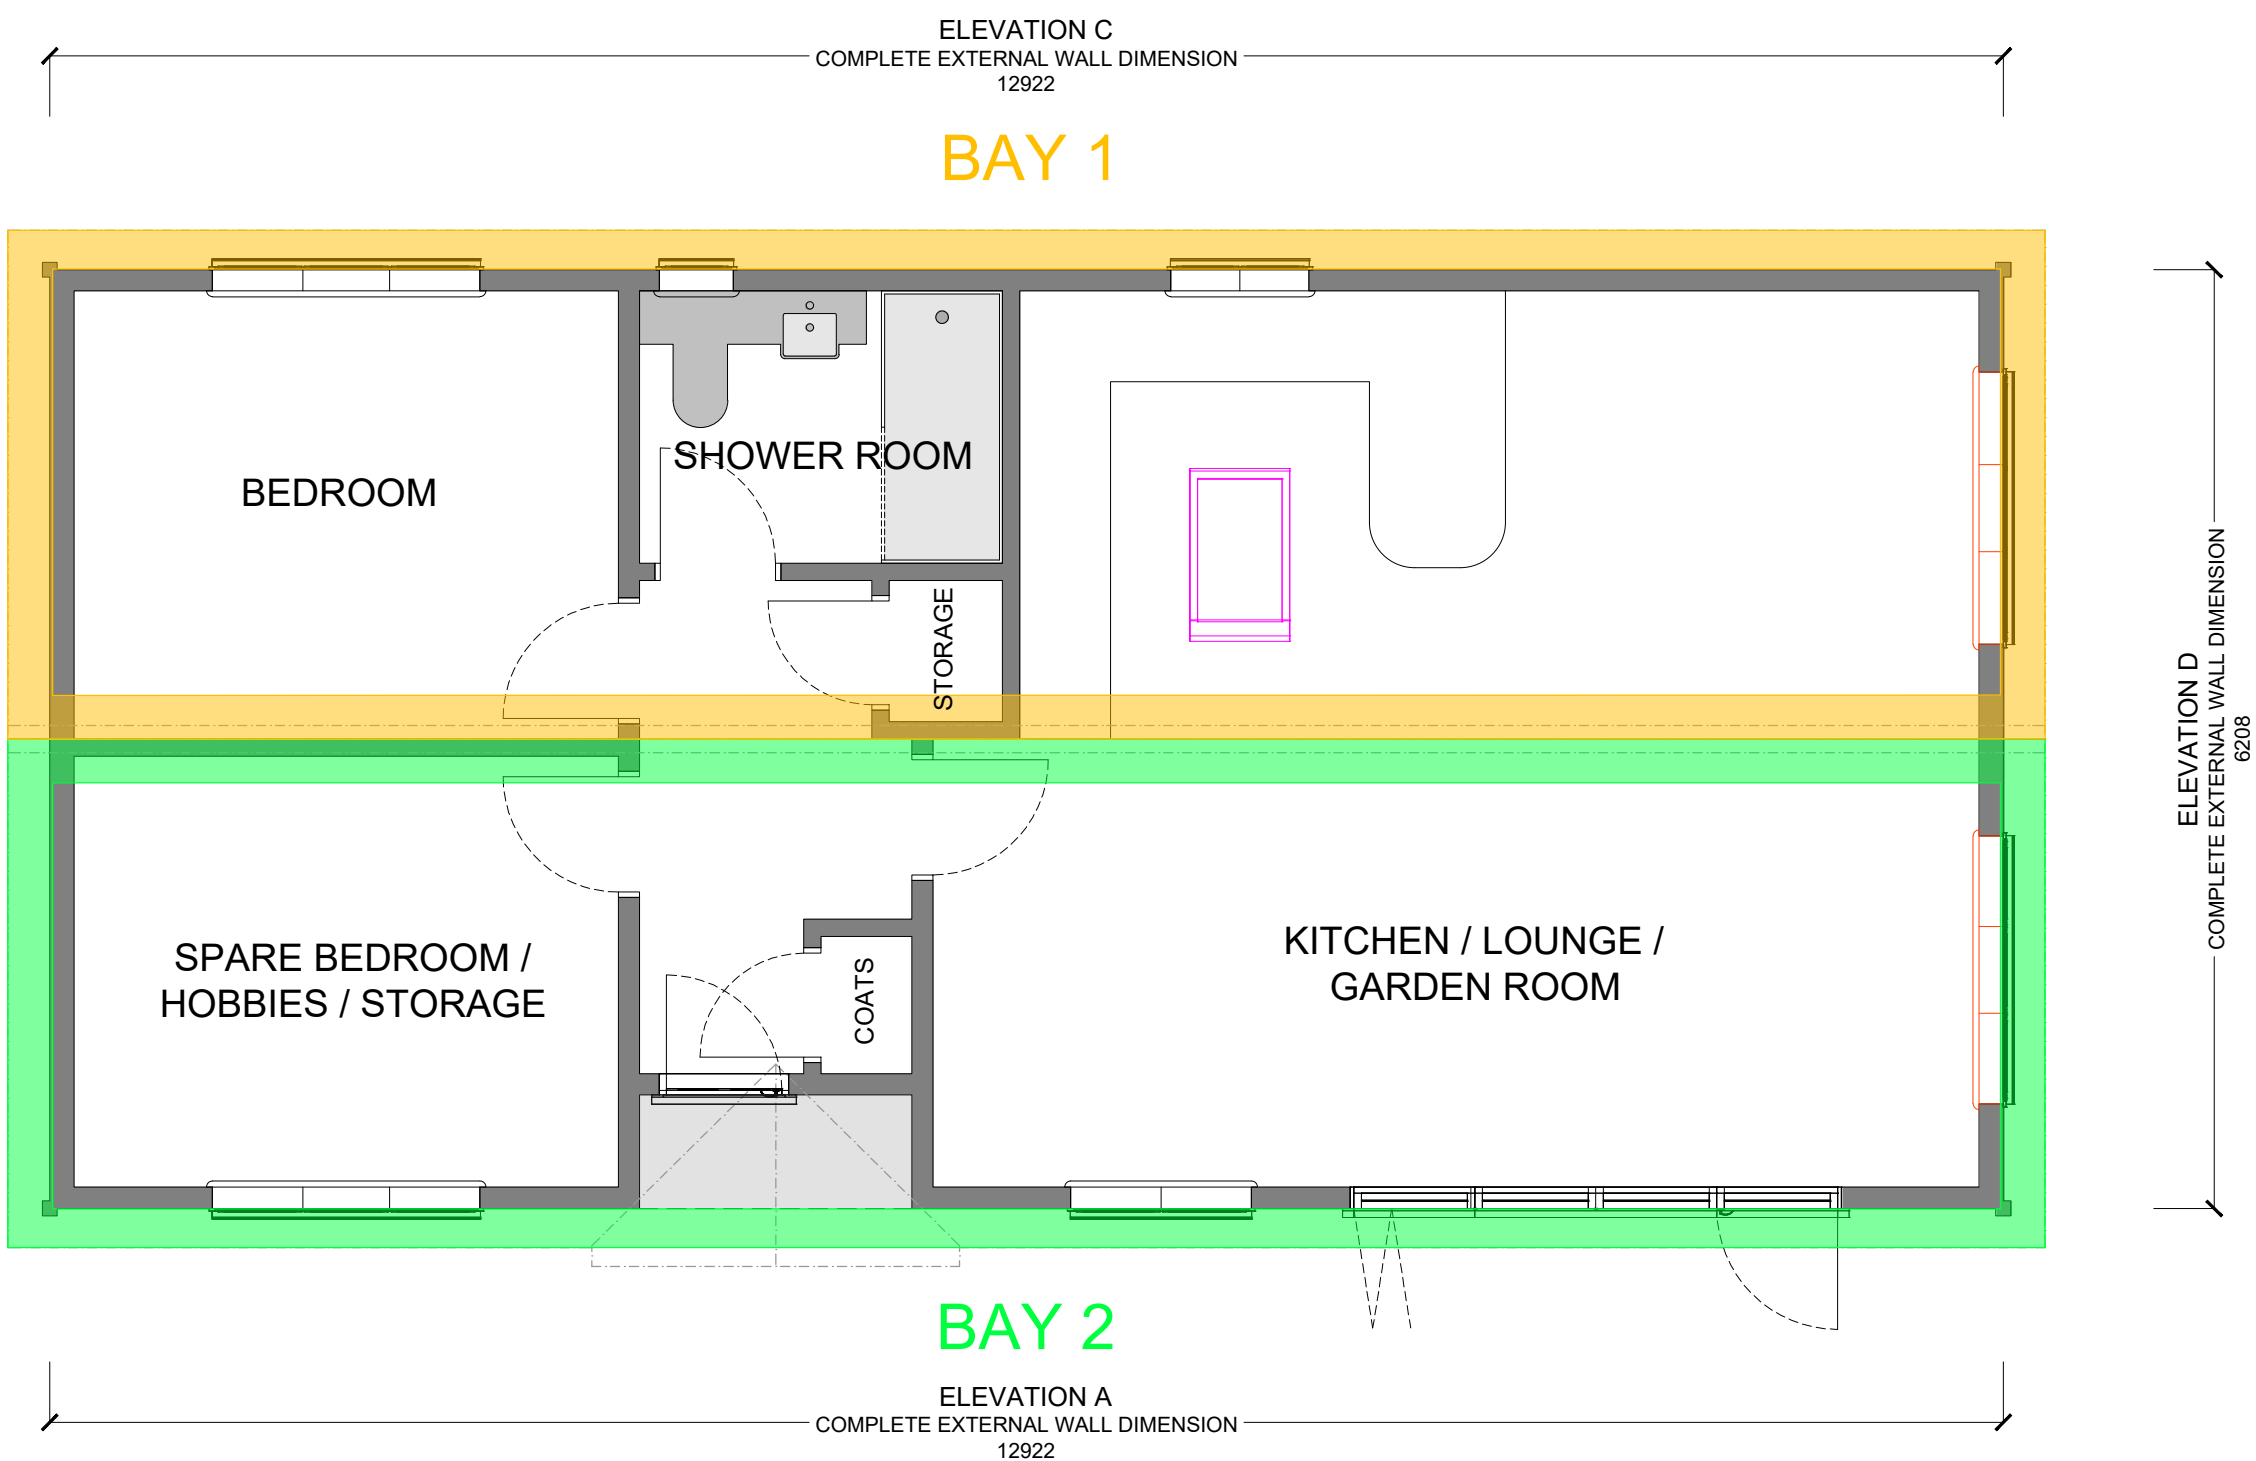

Site Address:

21 Mill Lane,
Rustington,
Littlehampton, BN16
3ED

ADDRESS	INFO
HOMELODGE BUILDINGS LTD. UNIT 2, BEECHES INDUSTRIAL PARK, LITTLETON ROAD, CRAWLEY, WINCHESTER, SO21 2DD	WRITTEN DIMENSIONS ARE IN ALL CASES TO BE PREFERRED TO SCALED DIMENSIONS. CONTRACTORS, SUB-CONTRACTORS AND SUPPLIERS MUST VERIFY ALL DIMENSIONS ON SITE.
TEL:01962 881 480	*FURNITURE IS SHOWN FOR THE PURPOSE OF ILLUSTRATION ONLY, UNLESS OTHERWISE NOTED.

	Drawn by : MISCHA
	Client : MR & MRS HUBBARD
	Drawing Title : PL BAYS
	Scale : 1:50 @ A3
	Date : 30 September 2024 14:34:11
Drawing Reference : 3500.24 - HTB-PLBAY- OPT2B	
Revision Number : -	

