
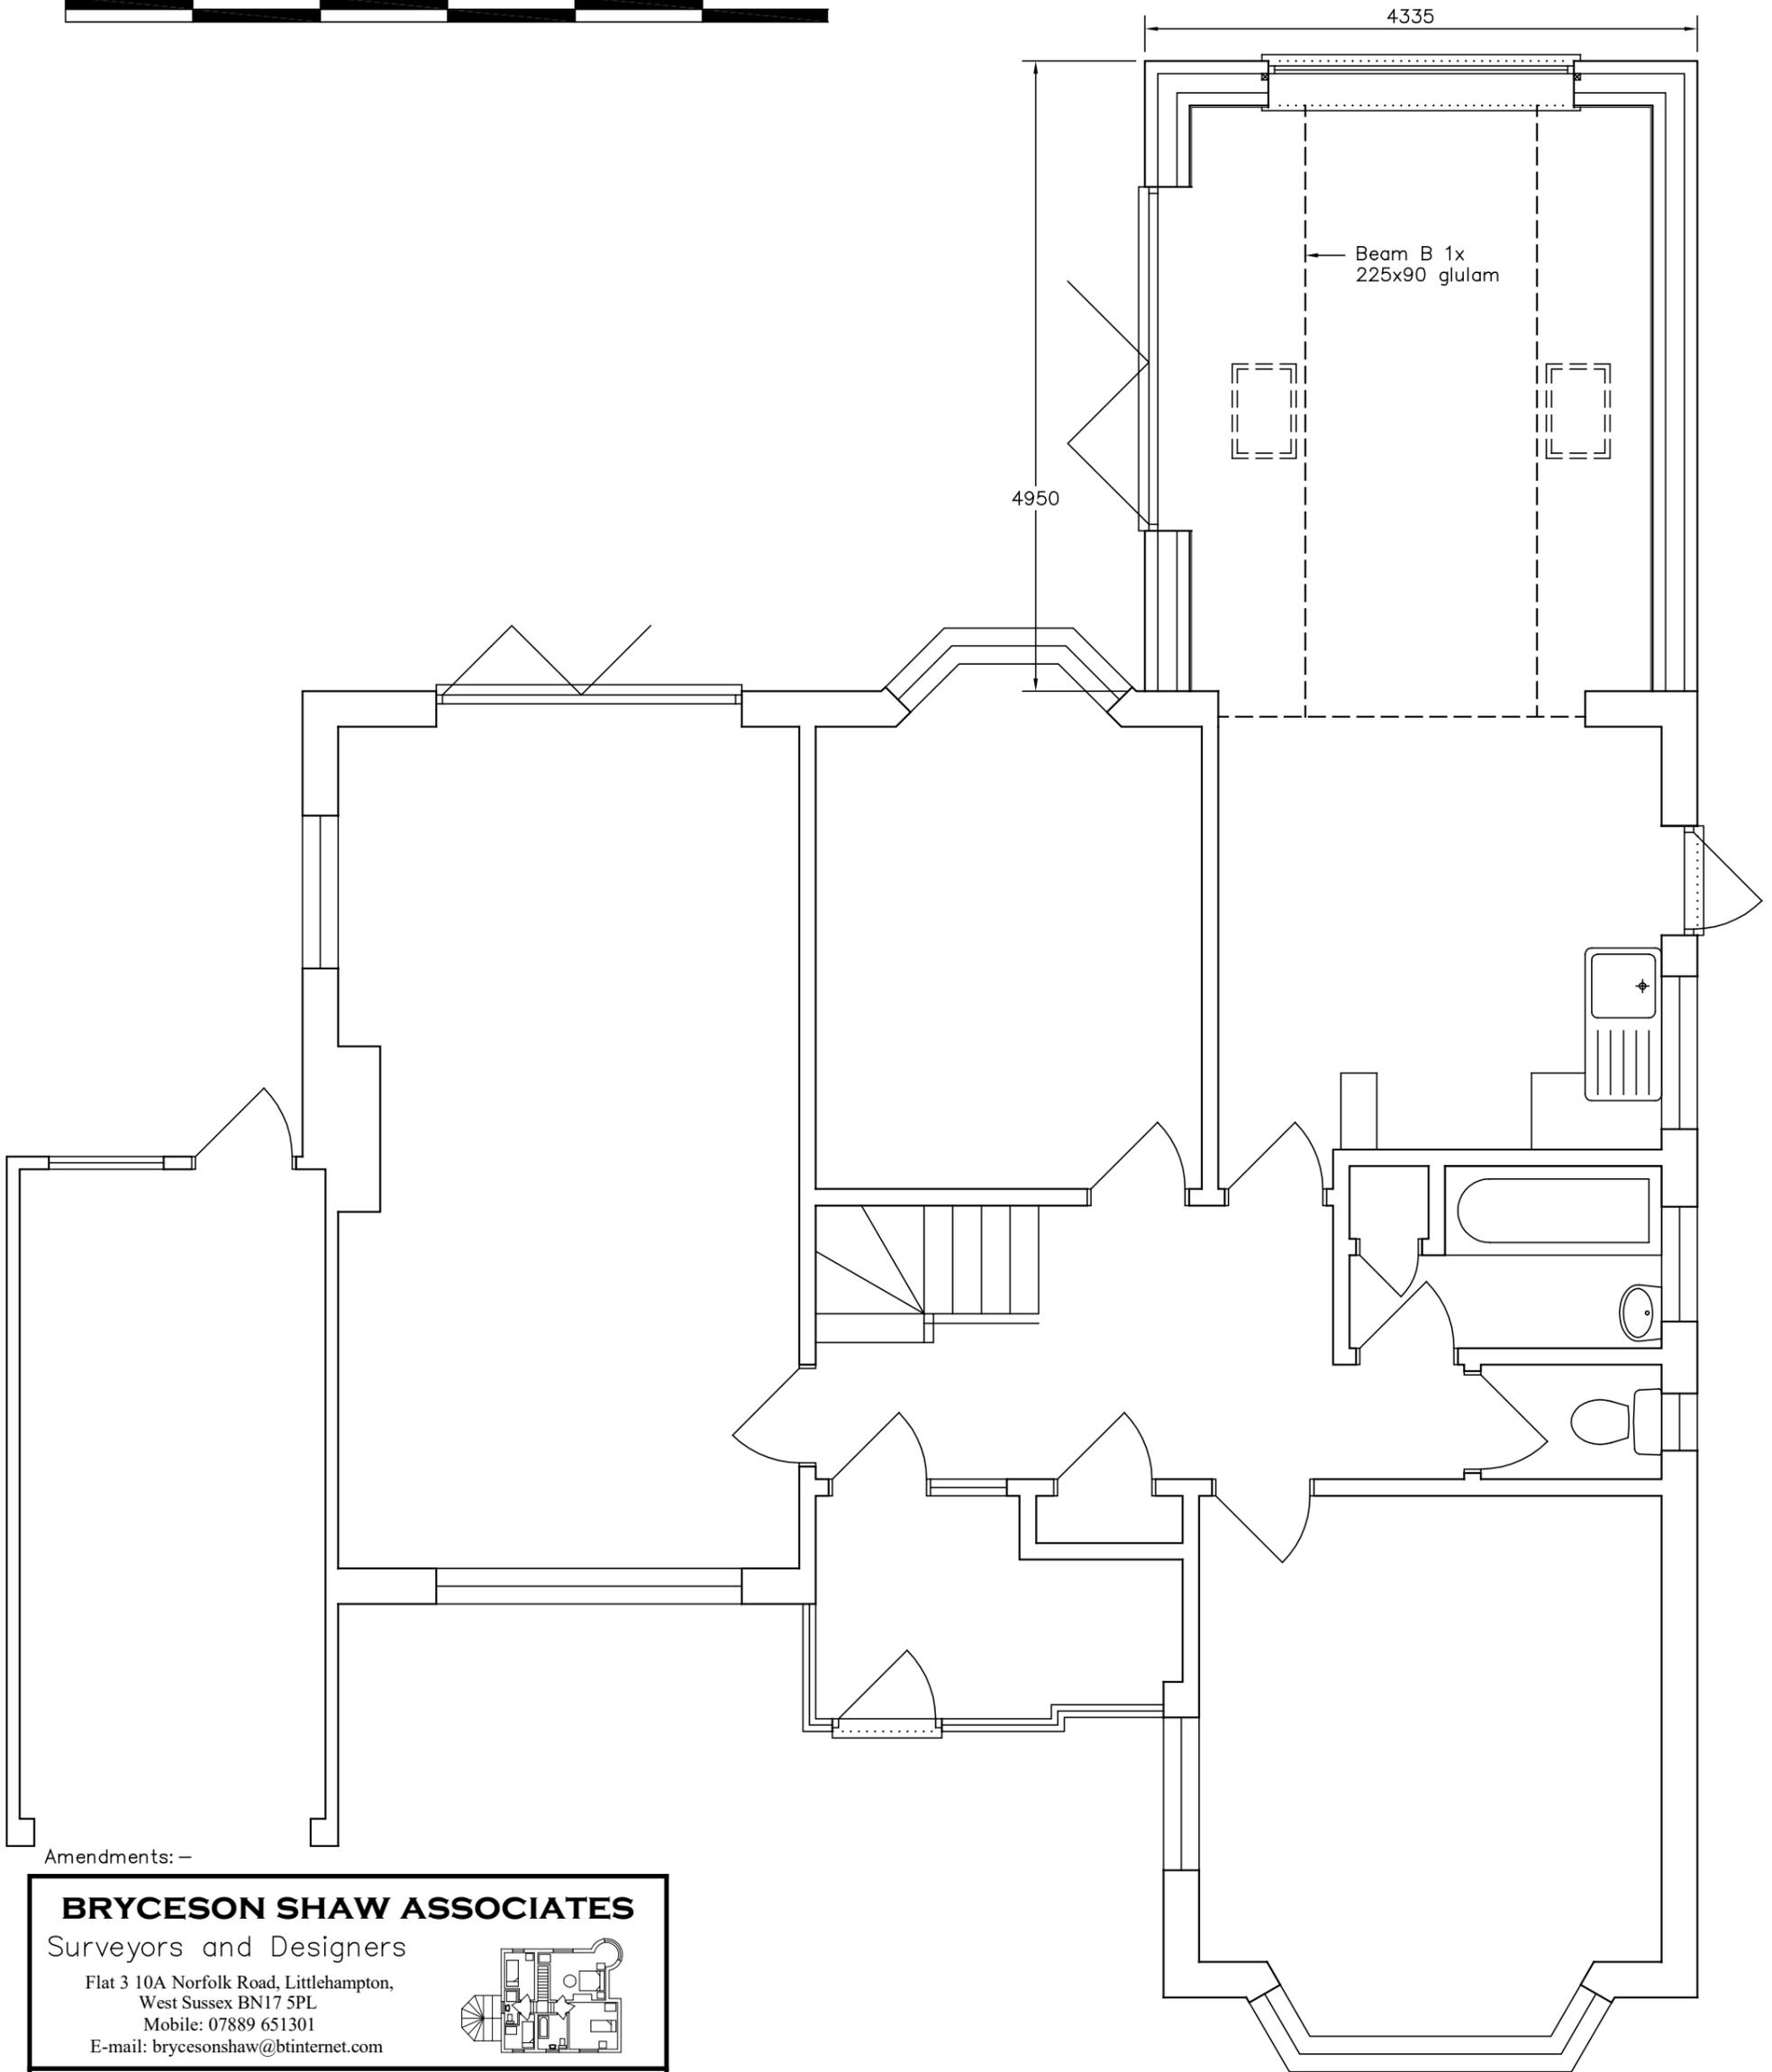
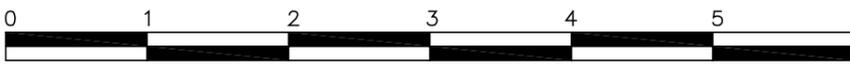


1:50

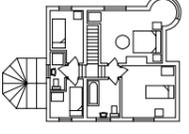

Amendments: -

<p><b>BRYCESON SHAW ASSOCIATES</b>          Surveyors and Designers          Flat 3 10A Norfolk Road, Littlehampton,          West Sussex BN17 5PL          Mobile: 07889 651301          E-mail: brycesonshaw@btinternet.com</p> 	
<p>Project:  <b>Proposed extension; 21 Sutton Avenue, Rustington          BN16 2ES</b></p>	
<p>Drawing:  <b>Ground floor</b></p>	
<p>For:  <b>Mr. &amp; Mrs. G. Thomas</b></p>	
<p>Drawn:          PKS</p>	<p>Date:  <b>November 2025</b></p>
<p>Scales:  <b>1:50</b></p>	<p>No:  <b>3434/01/03</b></p>
<p><b>To scale when printed on A3</b></p>	