

EXISTING




South Elev Scale 1:50 @ A3



East Elev Scale 1:50 @ A3



North Elev Scale 1:50 @ A3

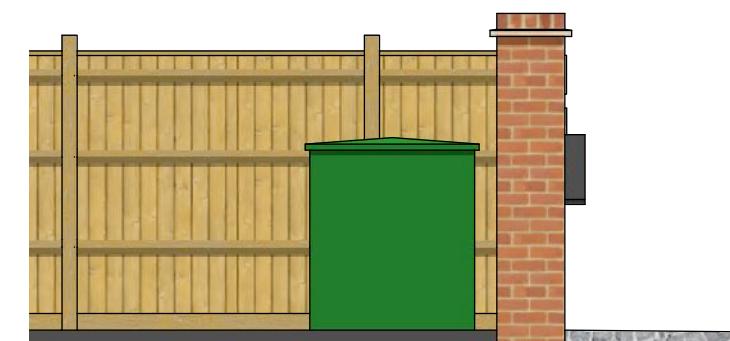

West Elev Scale 1:50 @ A3

© nat-design, all rights reserved. Use figured dimensions only. All dimensions are to be checked on site before any work is carried out. Please contact the Architect immediately regarding any discrepancies discovered on site.

Rev	Notes	Date
 <p>M: 07599199759 E: info@nat-design.co.uk www.nat-design.co.uk</p>		
<p>Project: Springfield House, 5b Springfield Close, Rustington, BN16 2SZ</p>		
<p>Drawing: Existing Elevations</p>		
<p>Drawn by NSE</p>		<p>Scale as shown</p>
<p>Date Jan 2025</p>		<p>Revision</p>
<p>Drawing 1022 - DPA 05</p>		

Project:
Springfield House,
5b Springfield Close,
Rustington,
BN16 2SZ

Drawing:

Drawn by NSE	Scale as shown
Date Jan 2025	Revision
Drawing 1022 - DPA 05	

Scale 1:50 @ A3

