


EXISTING

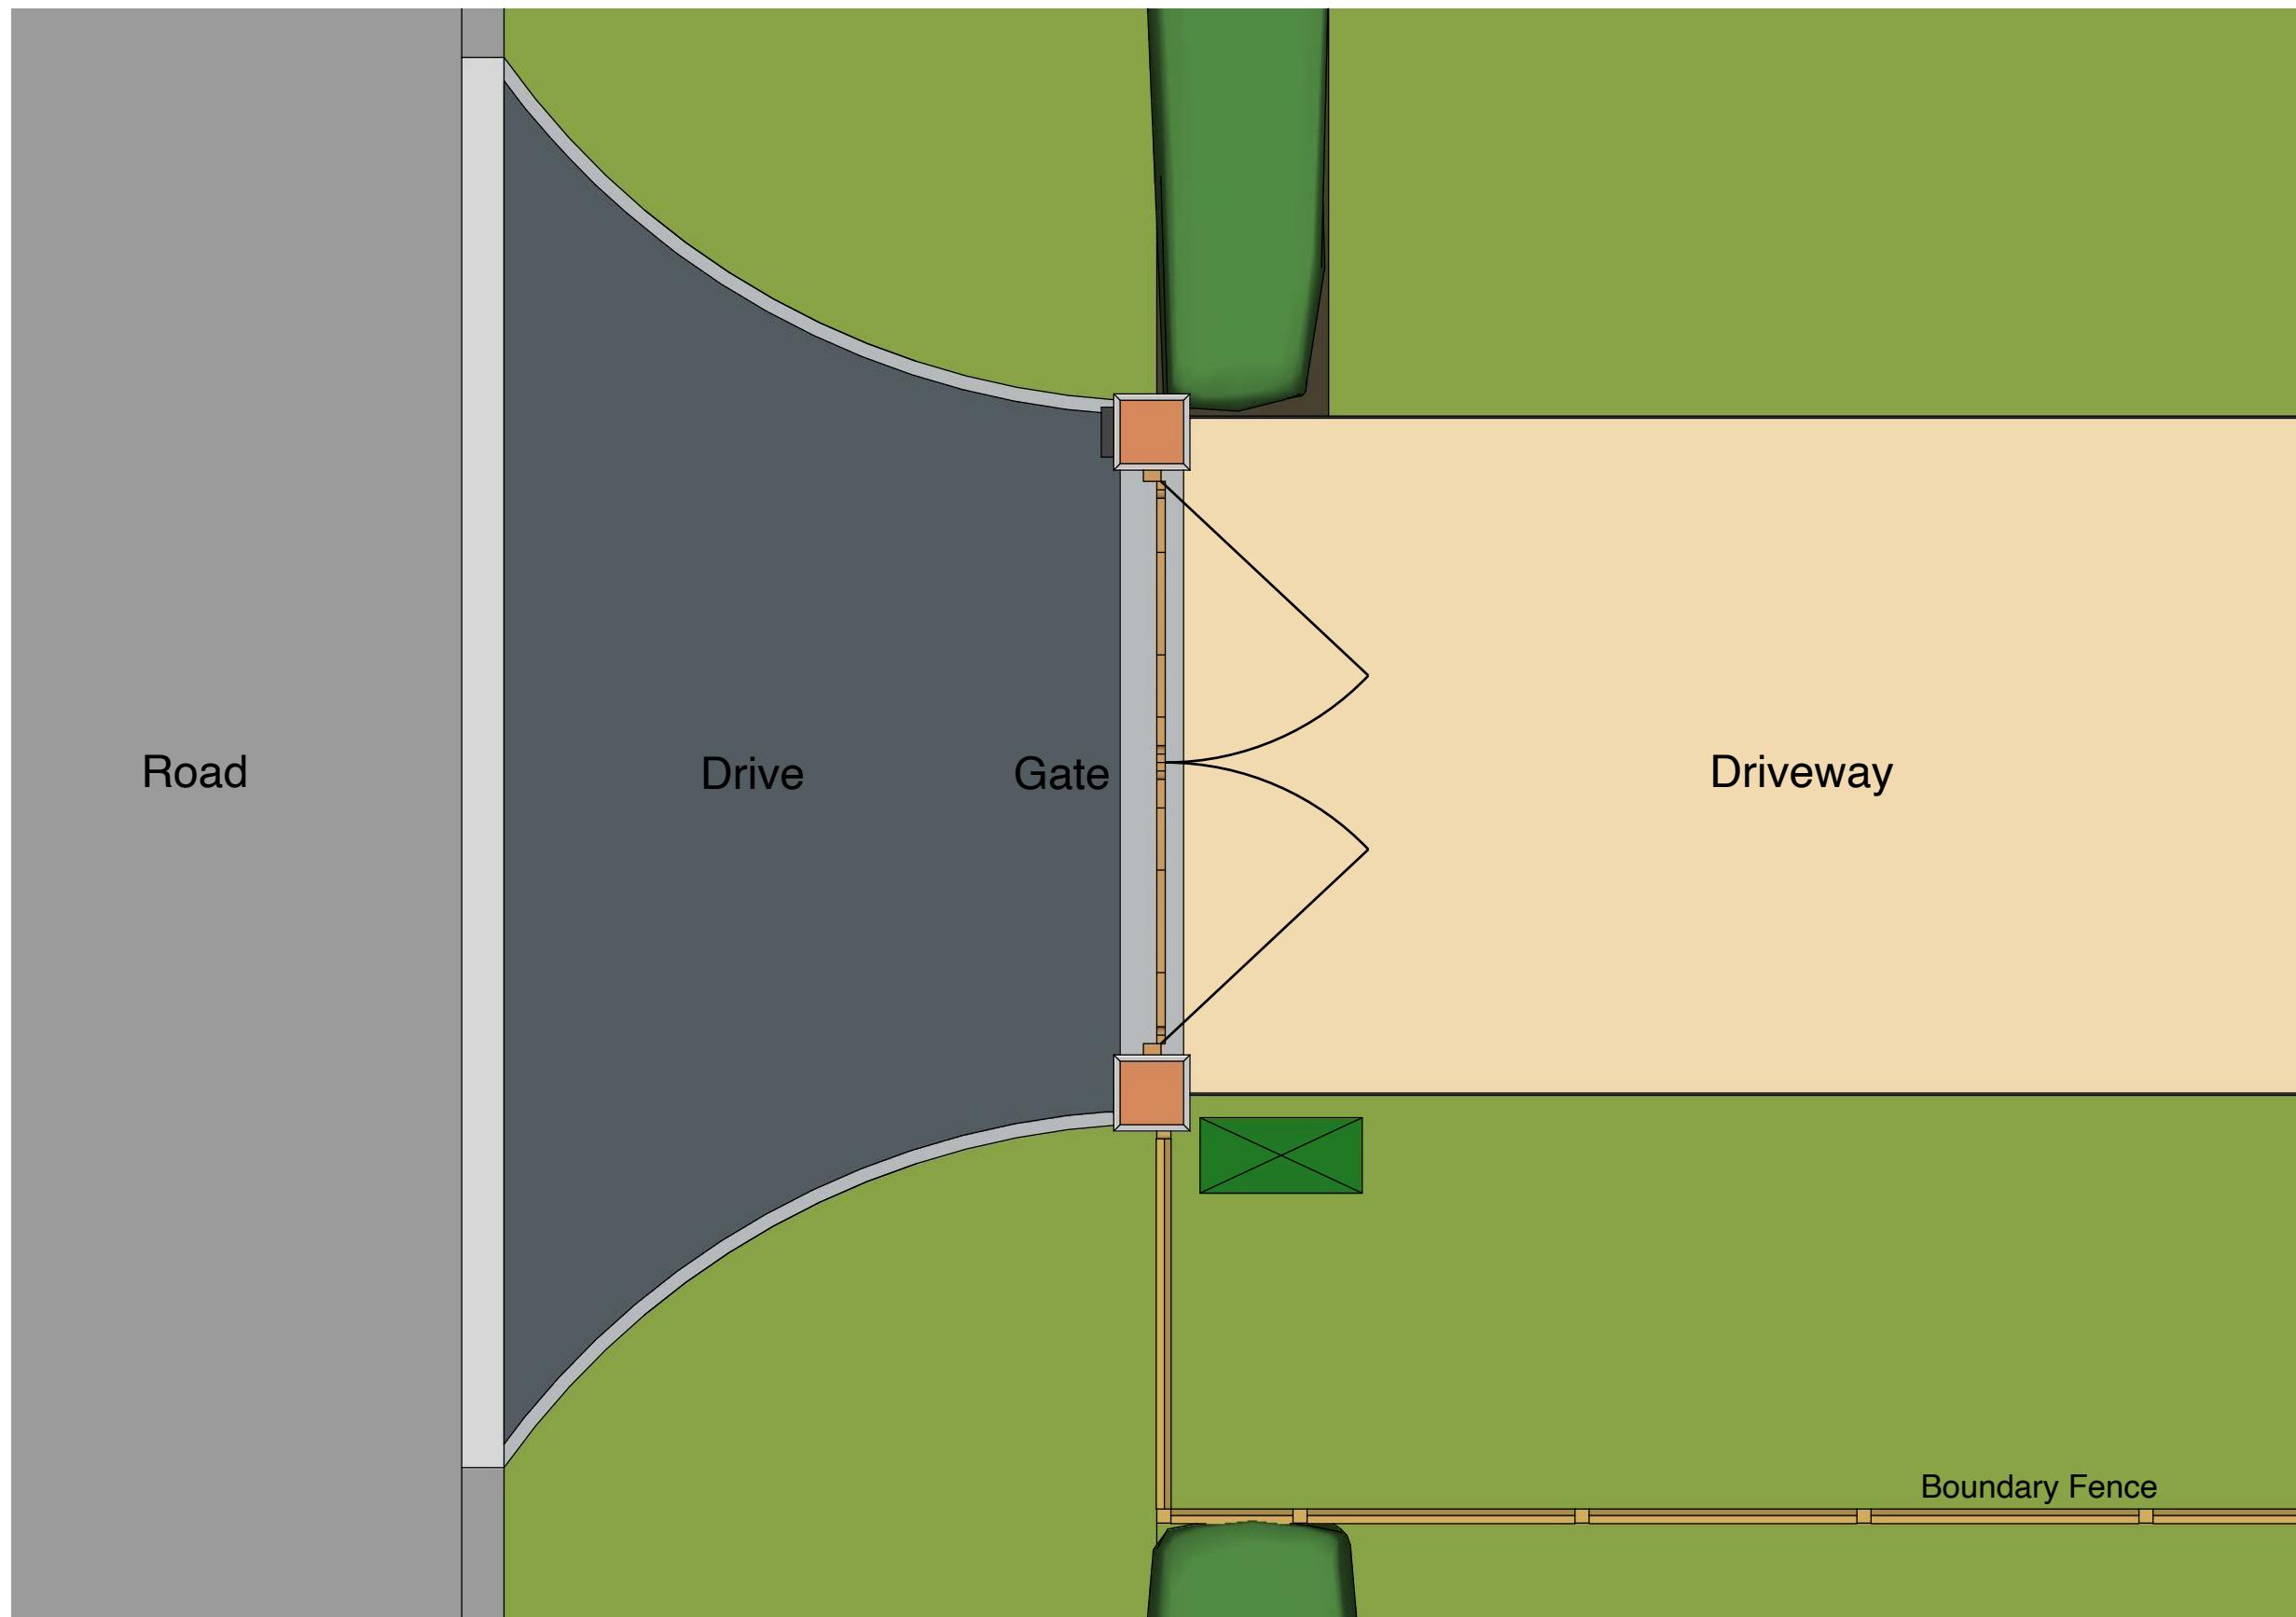

GF Plan Scale 1:50 @ A3

Scale 1:50 @ A3



© nat-design, all rights reserved. Use figured dimensions only. All dimensions are to be checked on site before any work is carried out. Please contact the Architect immediately regarding any discrepancies discovered on site.

Rev	Notes	Date



Project:
Springfield House,
5b Springfield Close,
Rustington,
BN16 2SZ

Drawing:
Existing Plan

Drawn by NSE	Scale as shown
Date Jan 2025	Revision
Drawing 1022 - DPA 03	