


PROPOSED

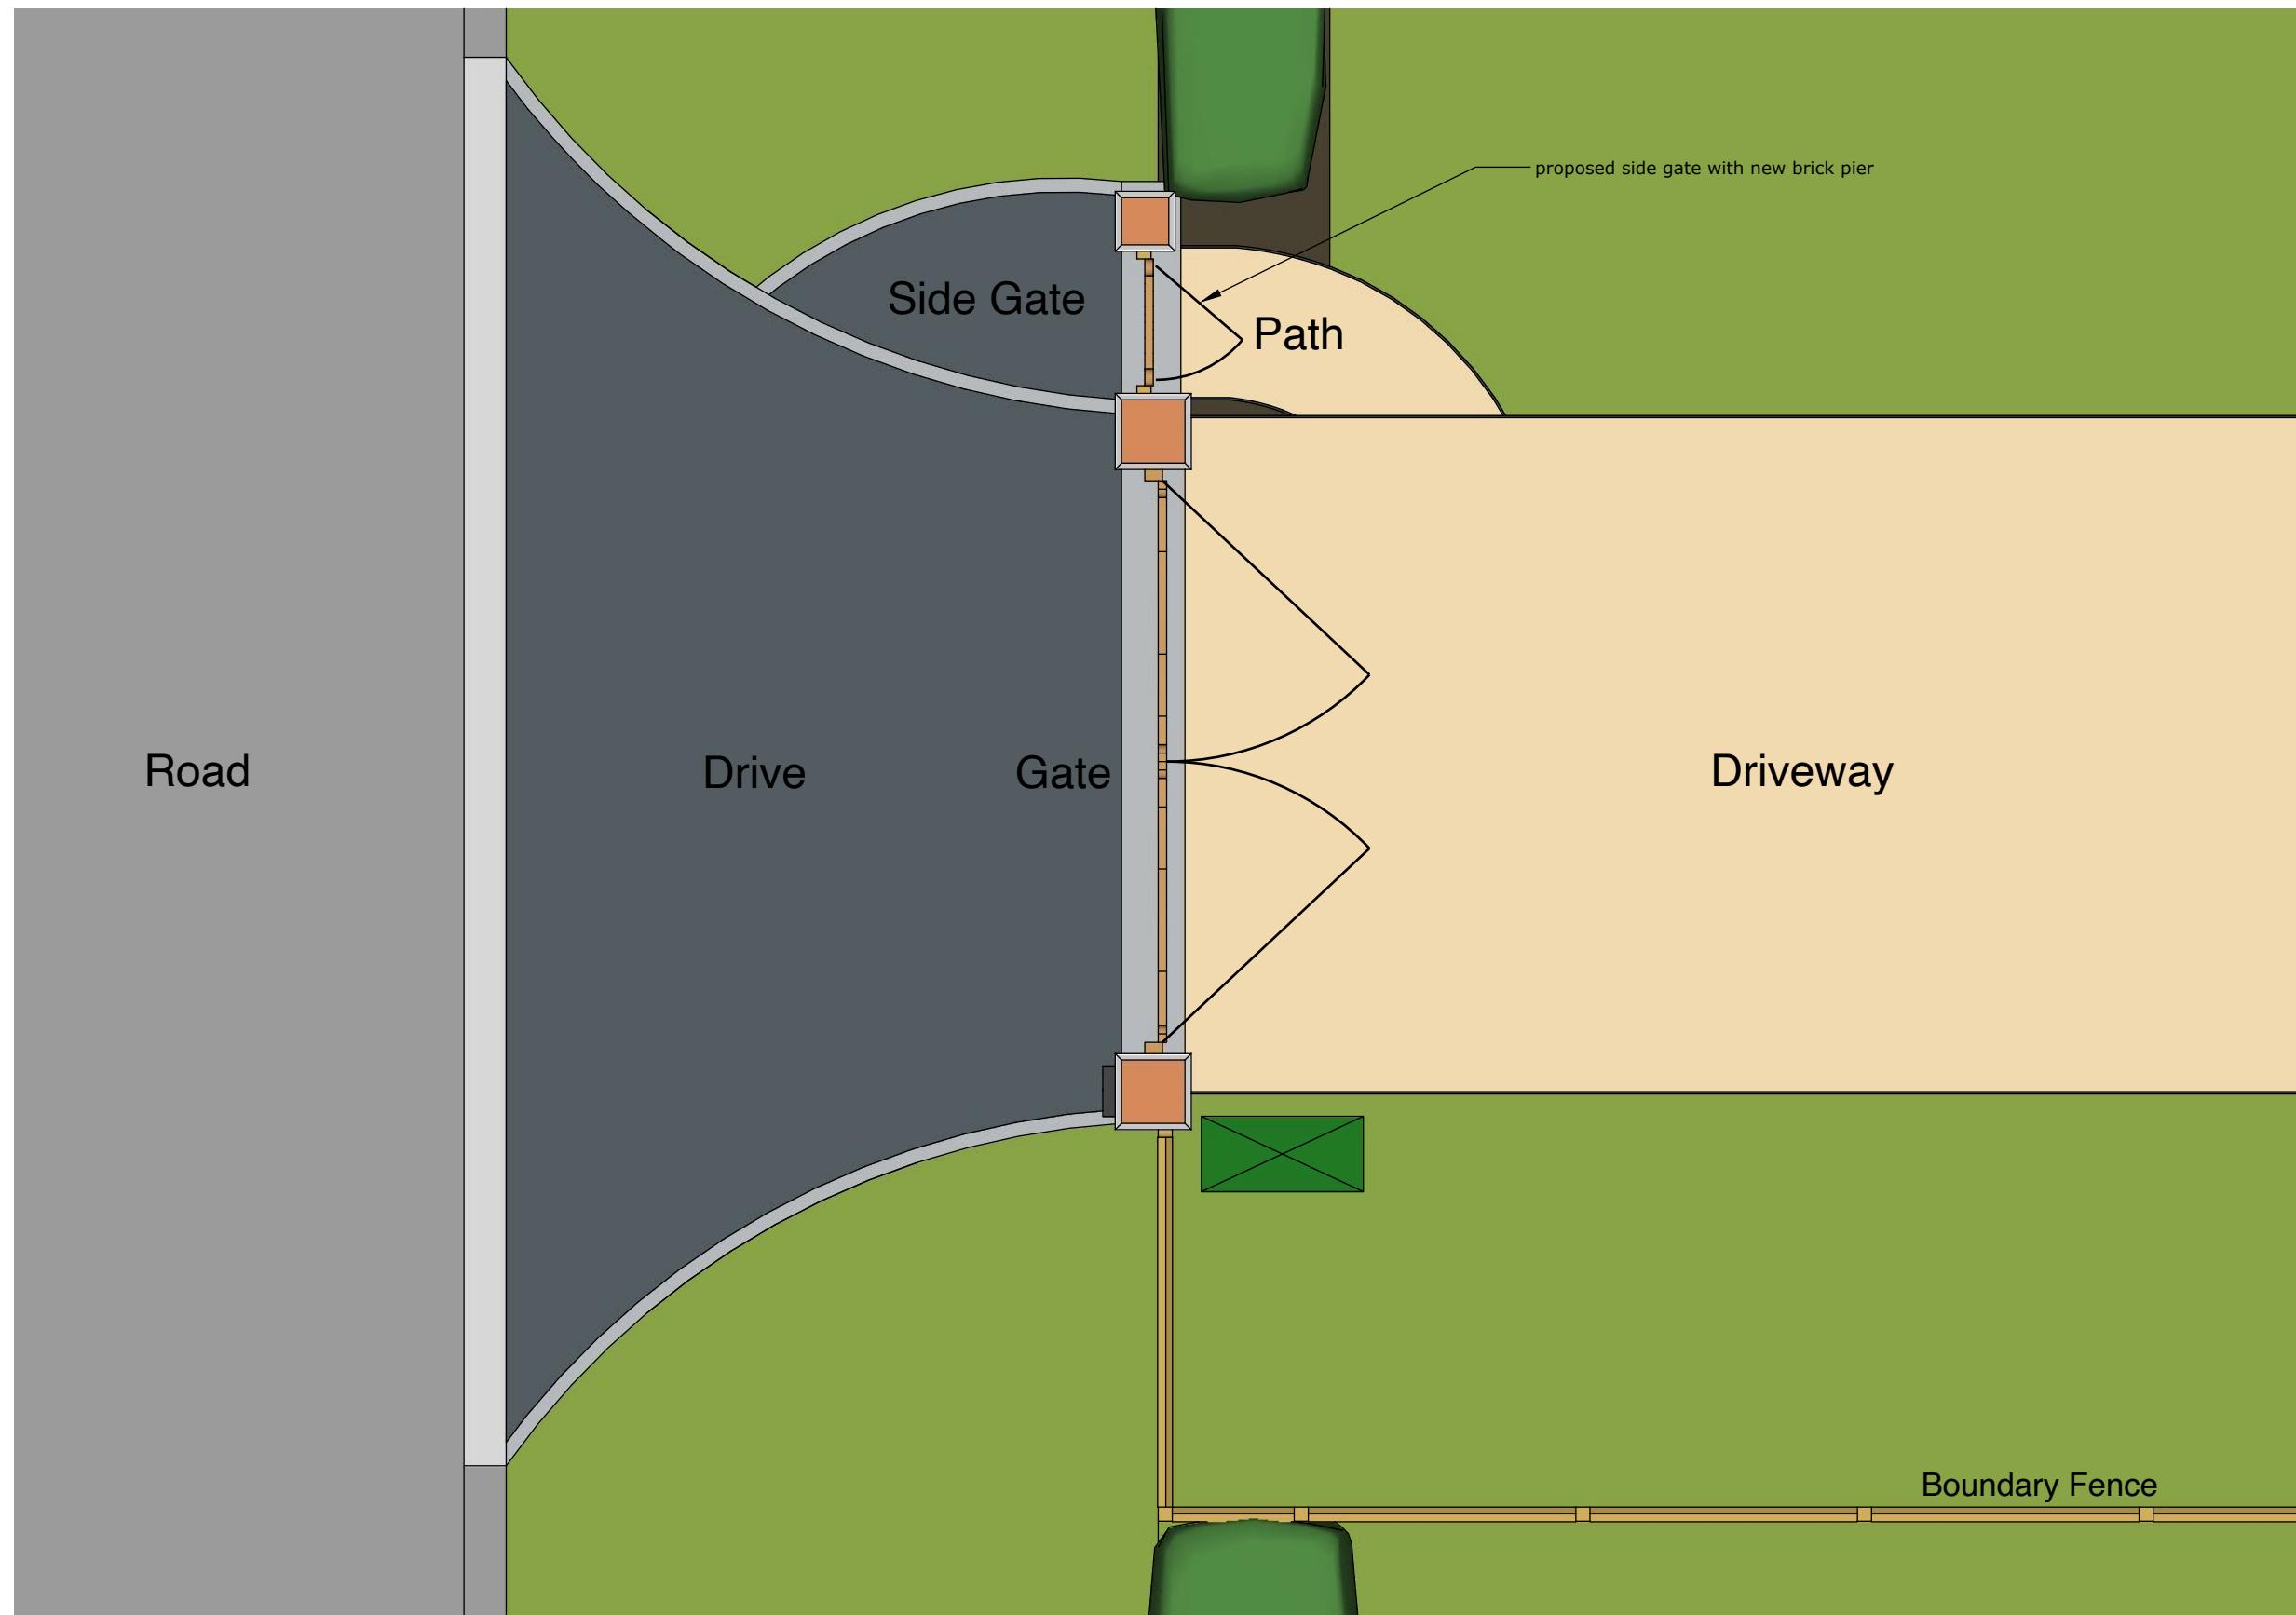

© nat-design, all rights reserved. Use figured dimensions only. All dimensions are to be checked on site before any work is carried out. Please contact the Architect immediately regarding any discrepancies discovered on site.

Rev	Notes	Date
-----	-------	------



NAT DESIGN
ARCHITECTURAL SERVICES

M: 07599199759

E: info@nat-design.co.uk

www.nat-design.co.uk

Project:

Springfield House,
5b Springfield Close,
Rustington,
BN16 2SZ

Drawing:

Proposed Plan

Drawn by NSE Scale as shown

Date Jan 2025 Revision

Drawing 1022 - DPA 04