




EXISTING

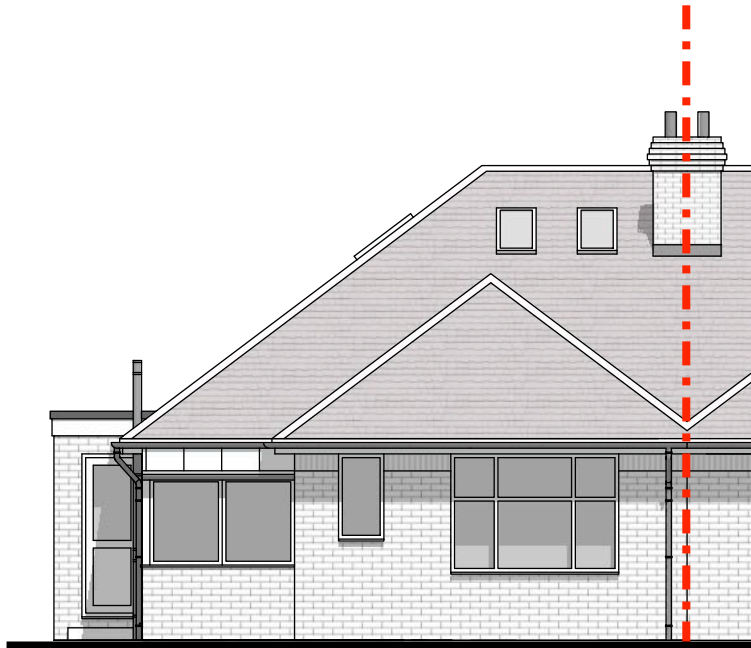

South Elev Scale 1:100 @ A3

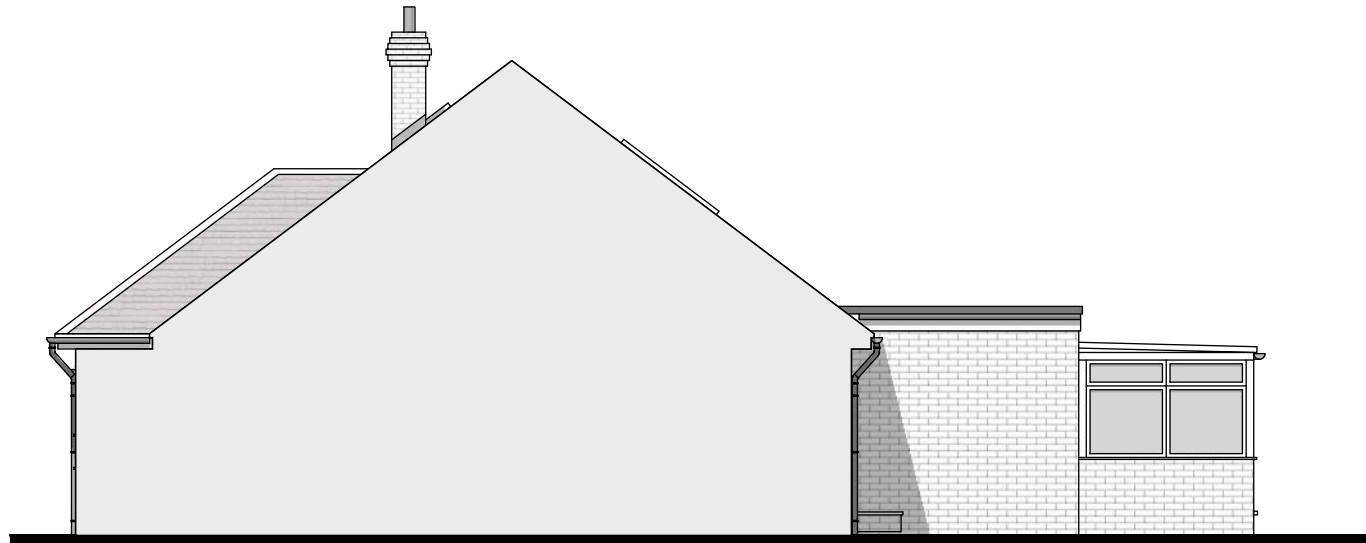

East Elev Scale 1:100 @ A3

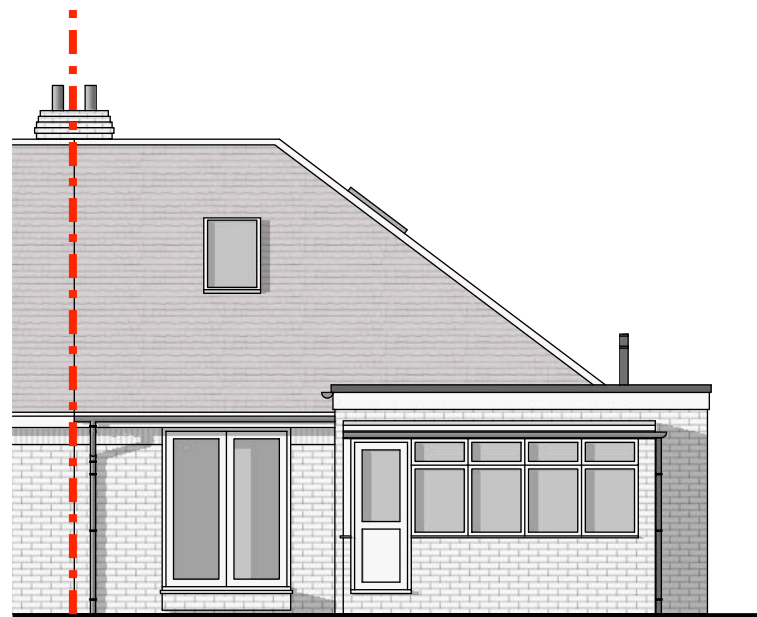

North Elev Scale 1:100 @ A3



West Elev Scale 1:100 @ A3

© nat-design, all rights reserved. Use figured dimensions only. All dimensions are to be checked on site before any work is carried out. Please contact the Architect immediately regarding any discrepancies discovered on site.

Rev	Notes	Date



Project:
19 Chaucer Avenue
Rustington
BN16 2PQ

Drawing:
Existing Elevations

Drawn by
NSE

Scale
as shown

Date
Jan 2025

Revision

Drawing
1278 - DPA - 05

Scale 1:100 @ A3

