



PROPOSED

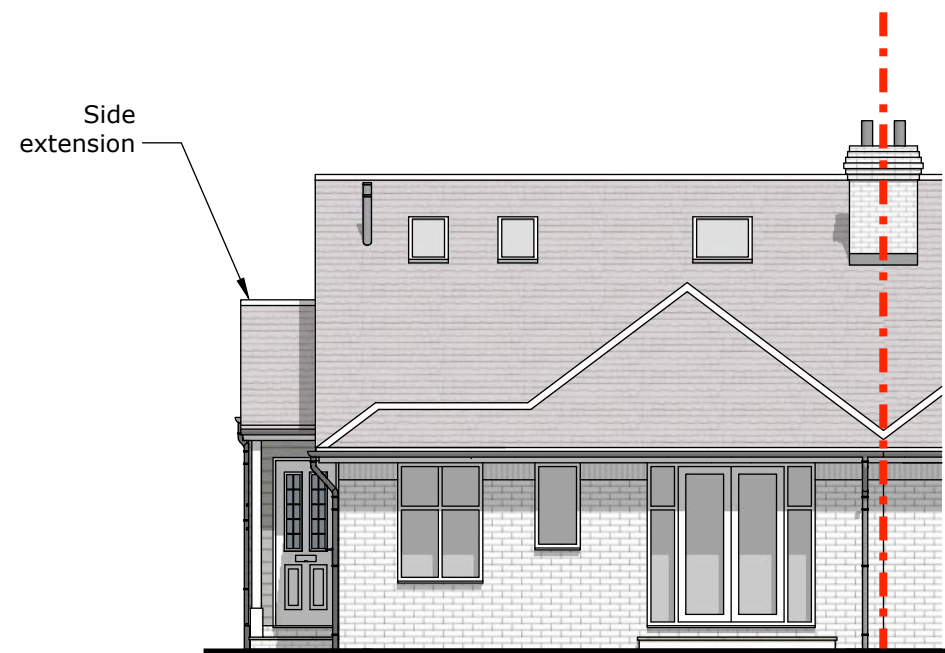


South Elev Scale 1:100 @ A3



East Elev Scale 1:100 @ A3

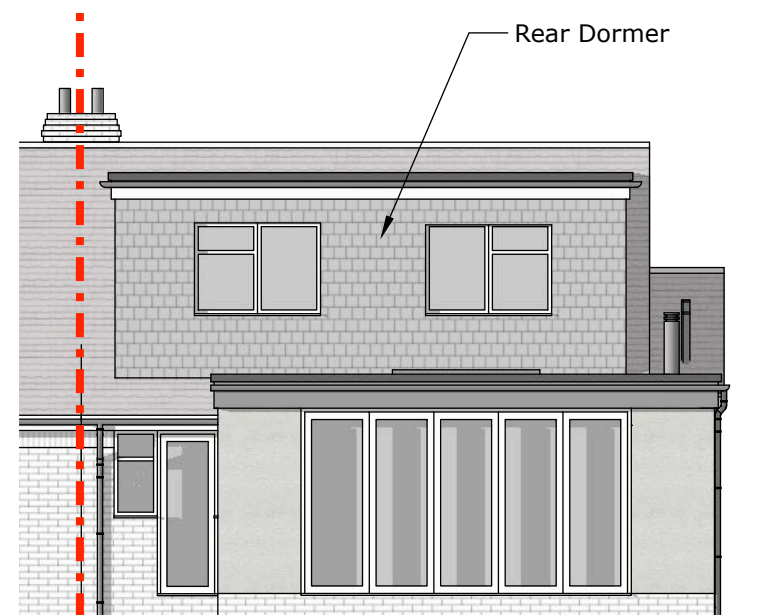

North Elev Scale 1:100 @ A3

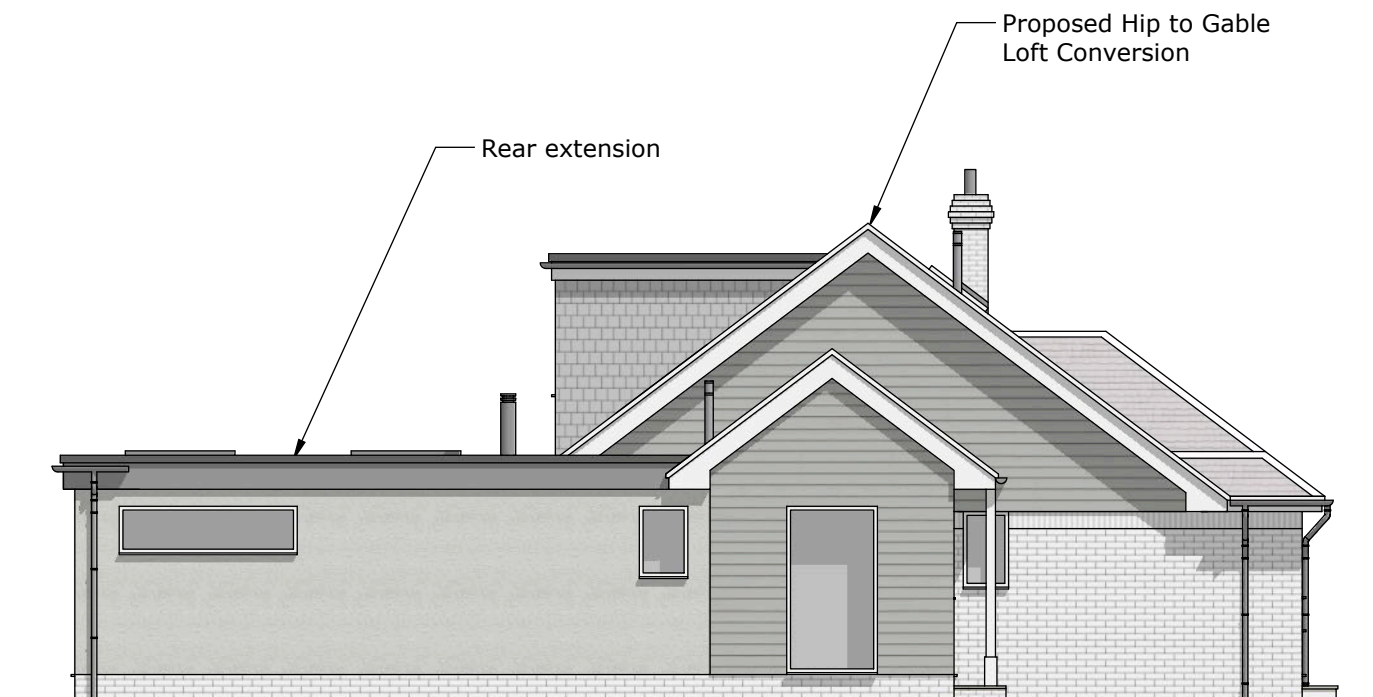

West Elev Scale 1:100 @ A3

© nat-design, all rights reserved. Use figured dimensions only. All dimensions are to be checked on site before any work is carried out. Please contact the Architect immediately regarding any discrepancies discovered on site.

Rev	Notes	Date

Project:
19 Chaucer Avenue
Rustington
BN16 2PQ

Drawing:
Proposed Elevations

Drawn by NSE	Scale as shown
Date Jan 2025	Revision

Drawing
1278 - DPA - 06

