
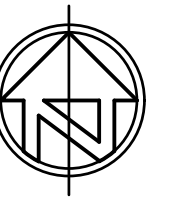


Proposed

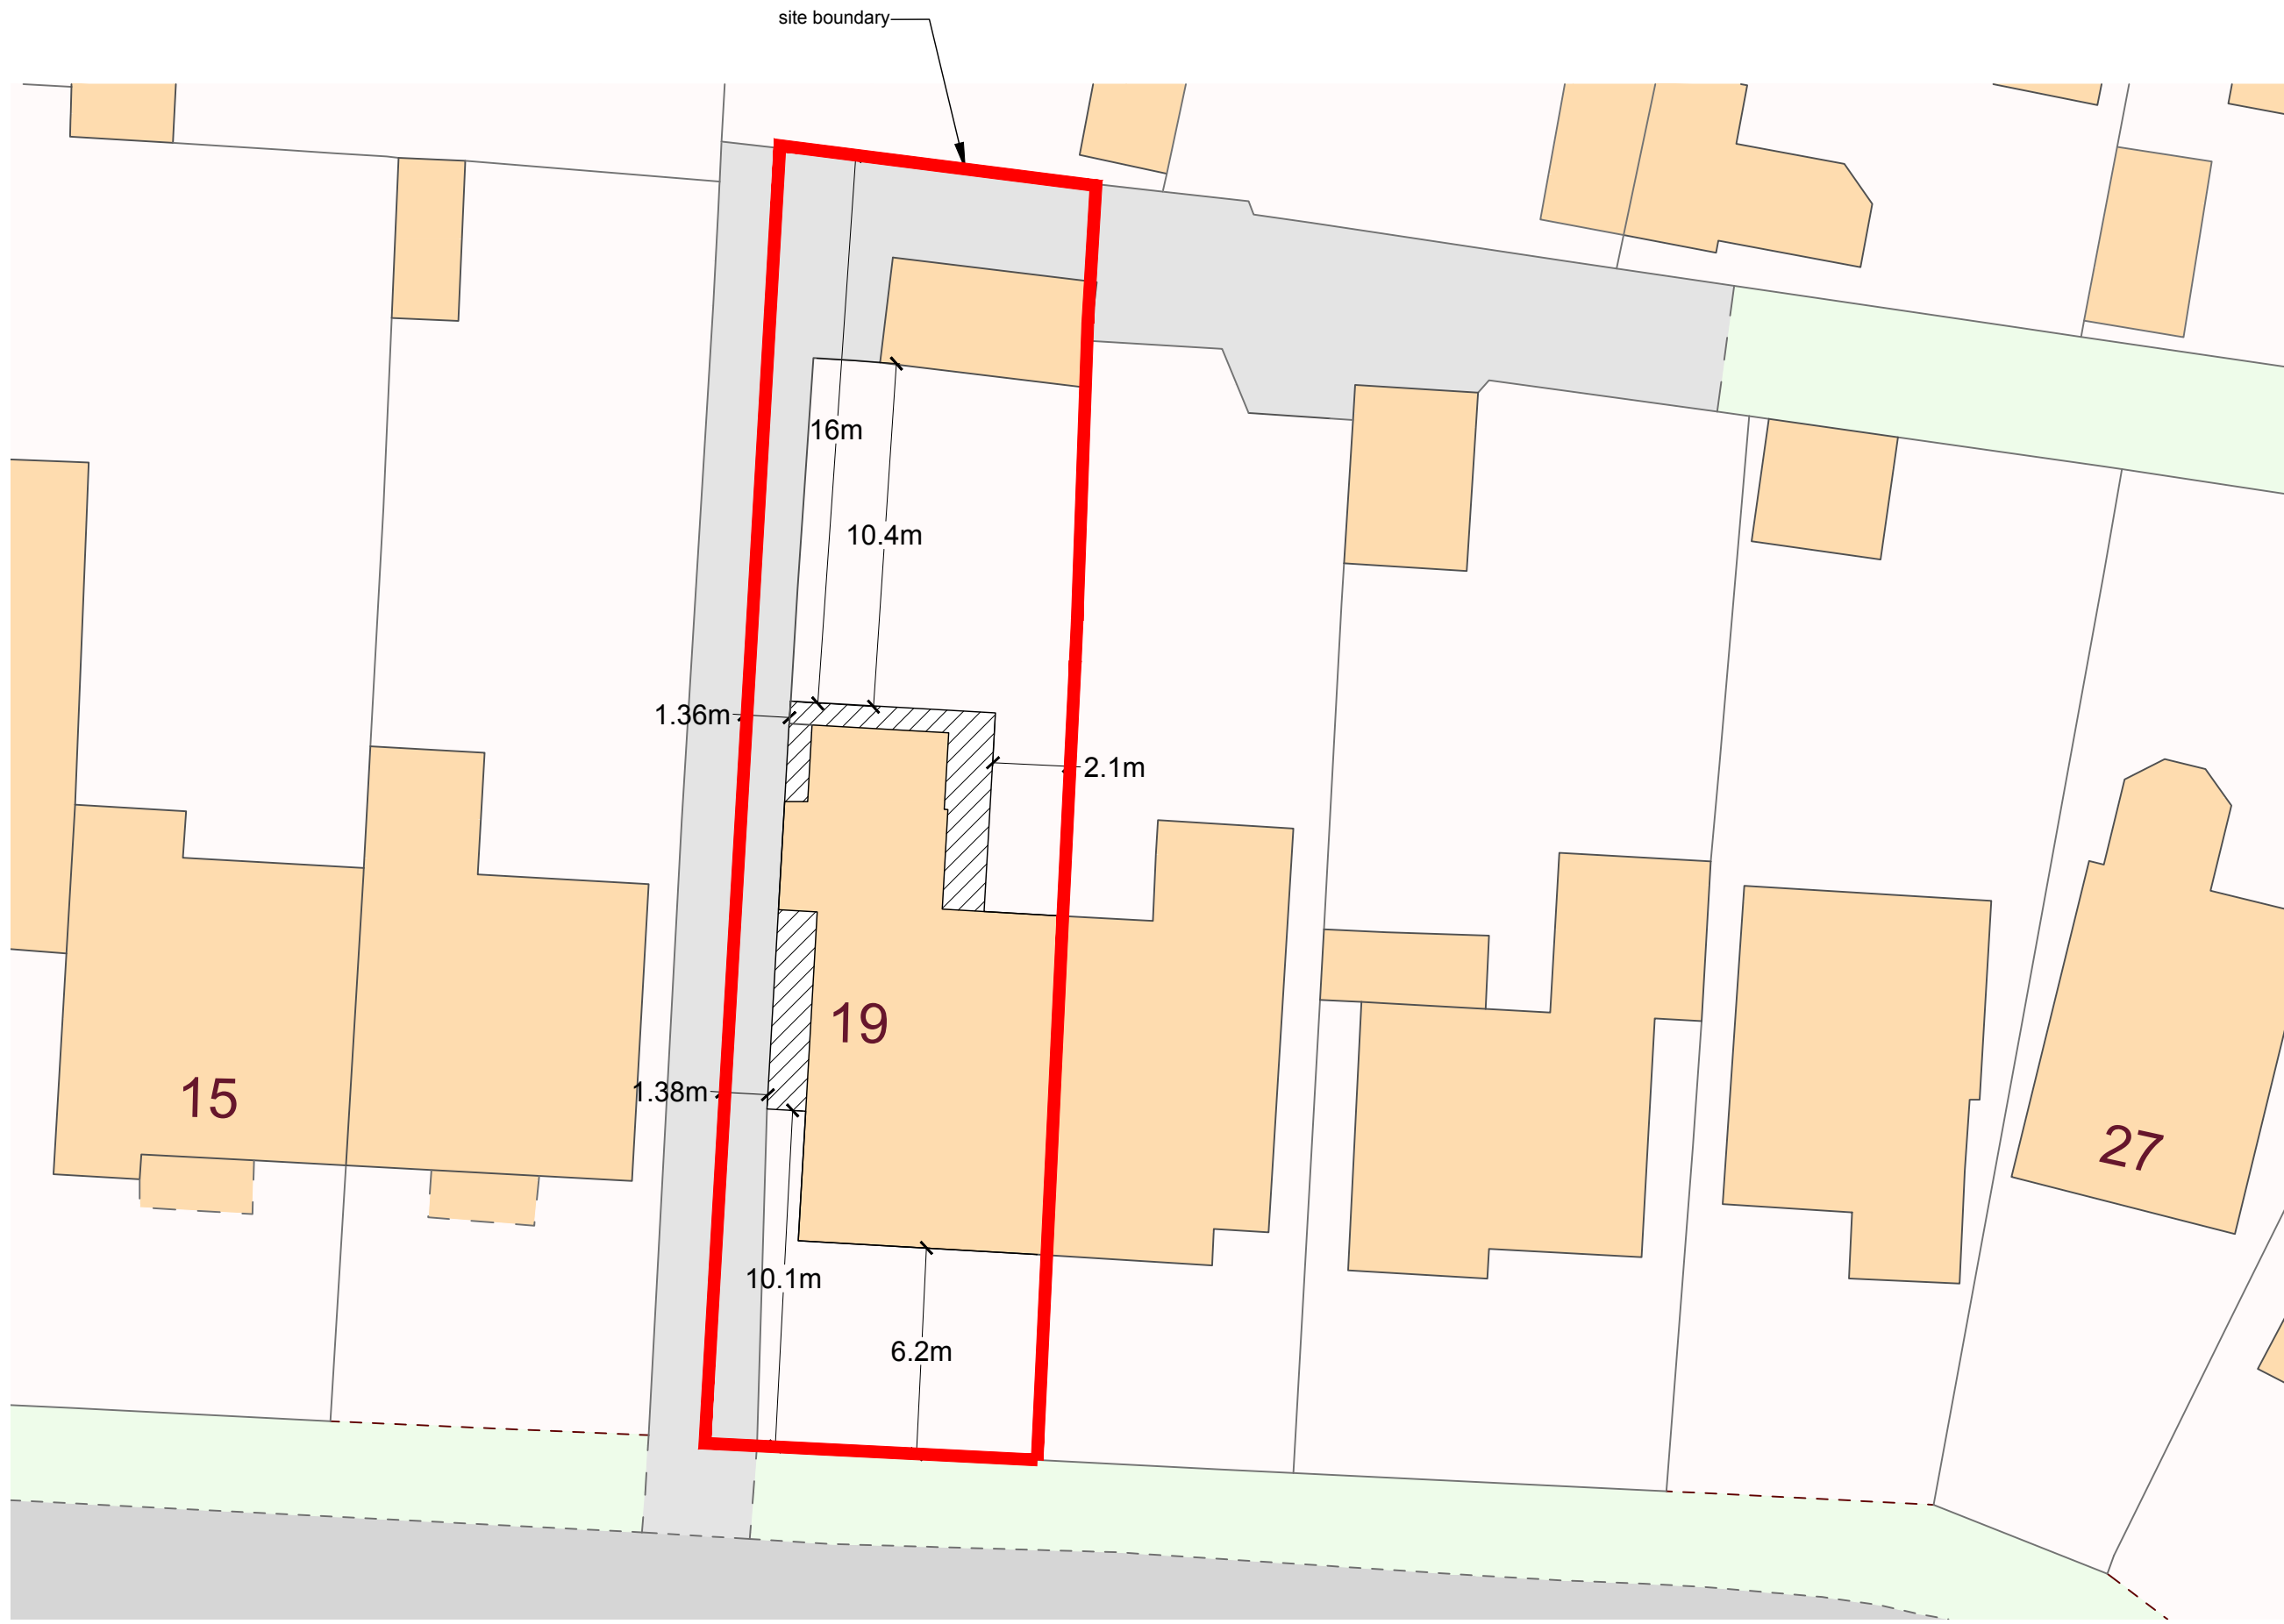

© nat-design, all rights reserved. Use figured dimensions only. All dimensions are to be checked on site before any work is carried out. Please contact the Architect immediately regarding any discrepancies discovered on site.

Rev.	Notes	Date


NAT DESIGN
 ARCHITECTURAL SERVICES
 M: 07599199759
 E: info@nat-design.co.uk
www.nat-design.co.uk

Project
 19 Chaucer Avenue
 Rustington
 BN16 2PQ

Drawing
 Proposed
 Block Plan

Drawn By NSE	Scale as shown
Date April 2025	Revision
Drawing No. 1278 - DPA - 08	

BLOCK PLAN
 1:200 @ A3

©Crown Copyright. All rights reserved. Licence no. 100019980

