


SCALE BAR 1:1250

Walberton

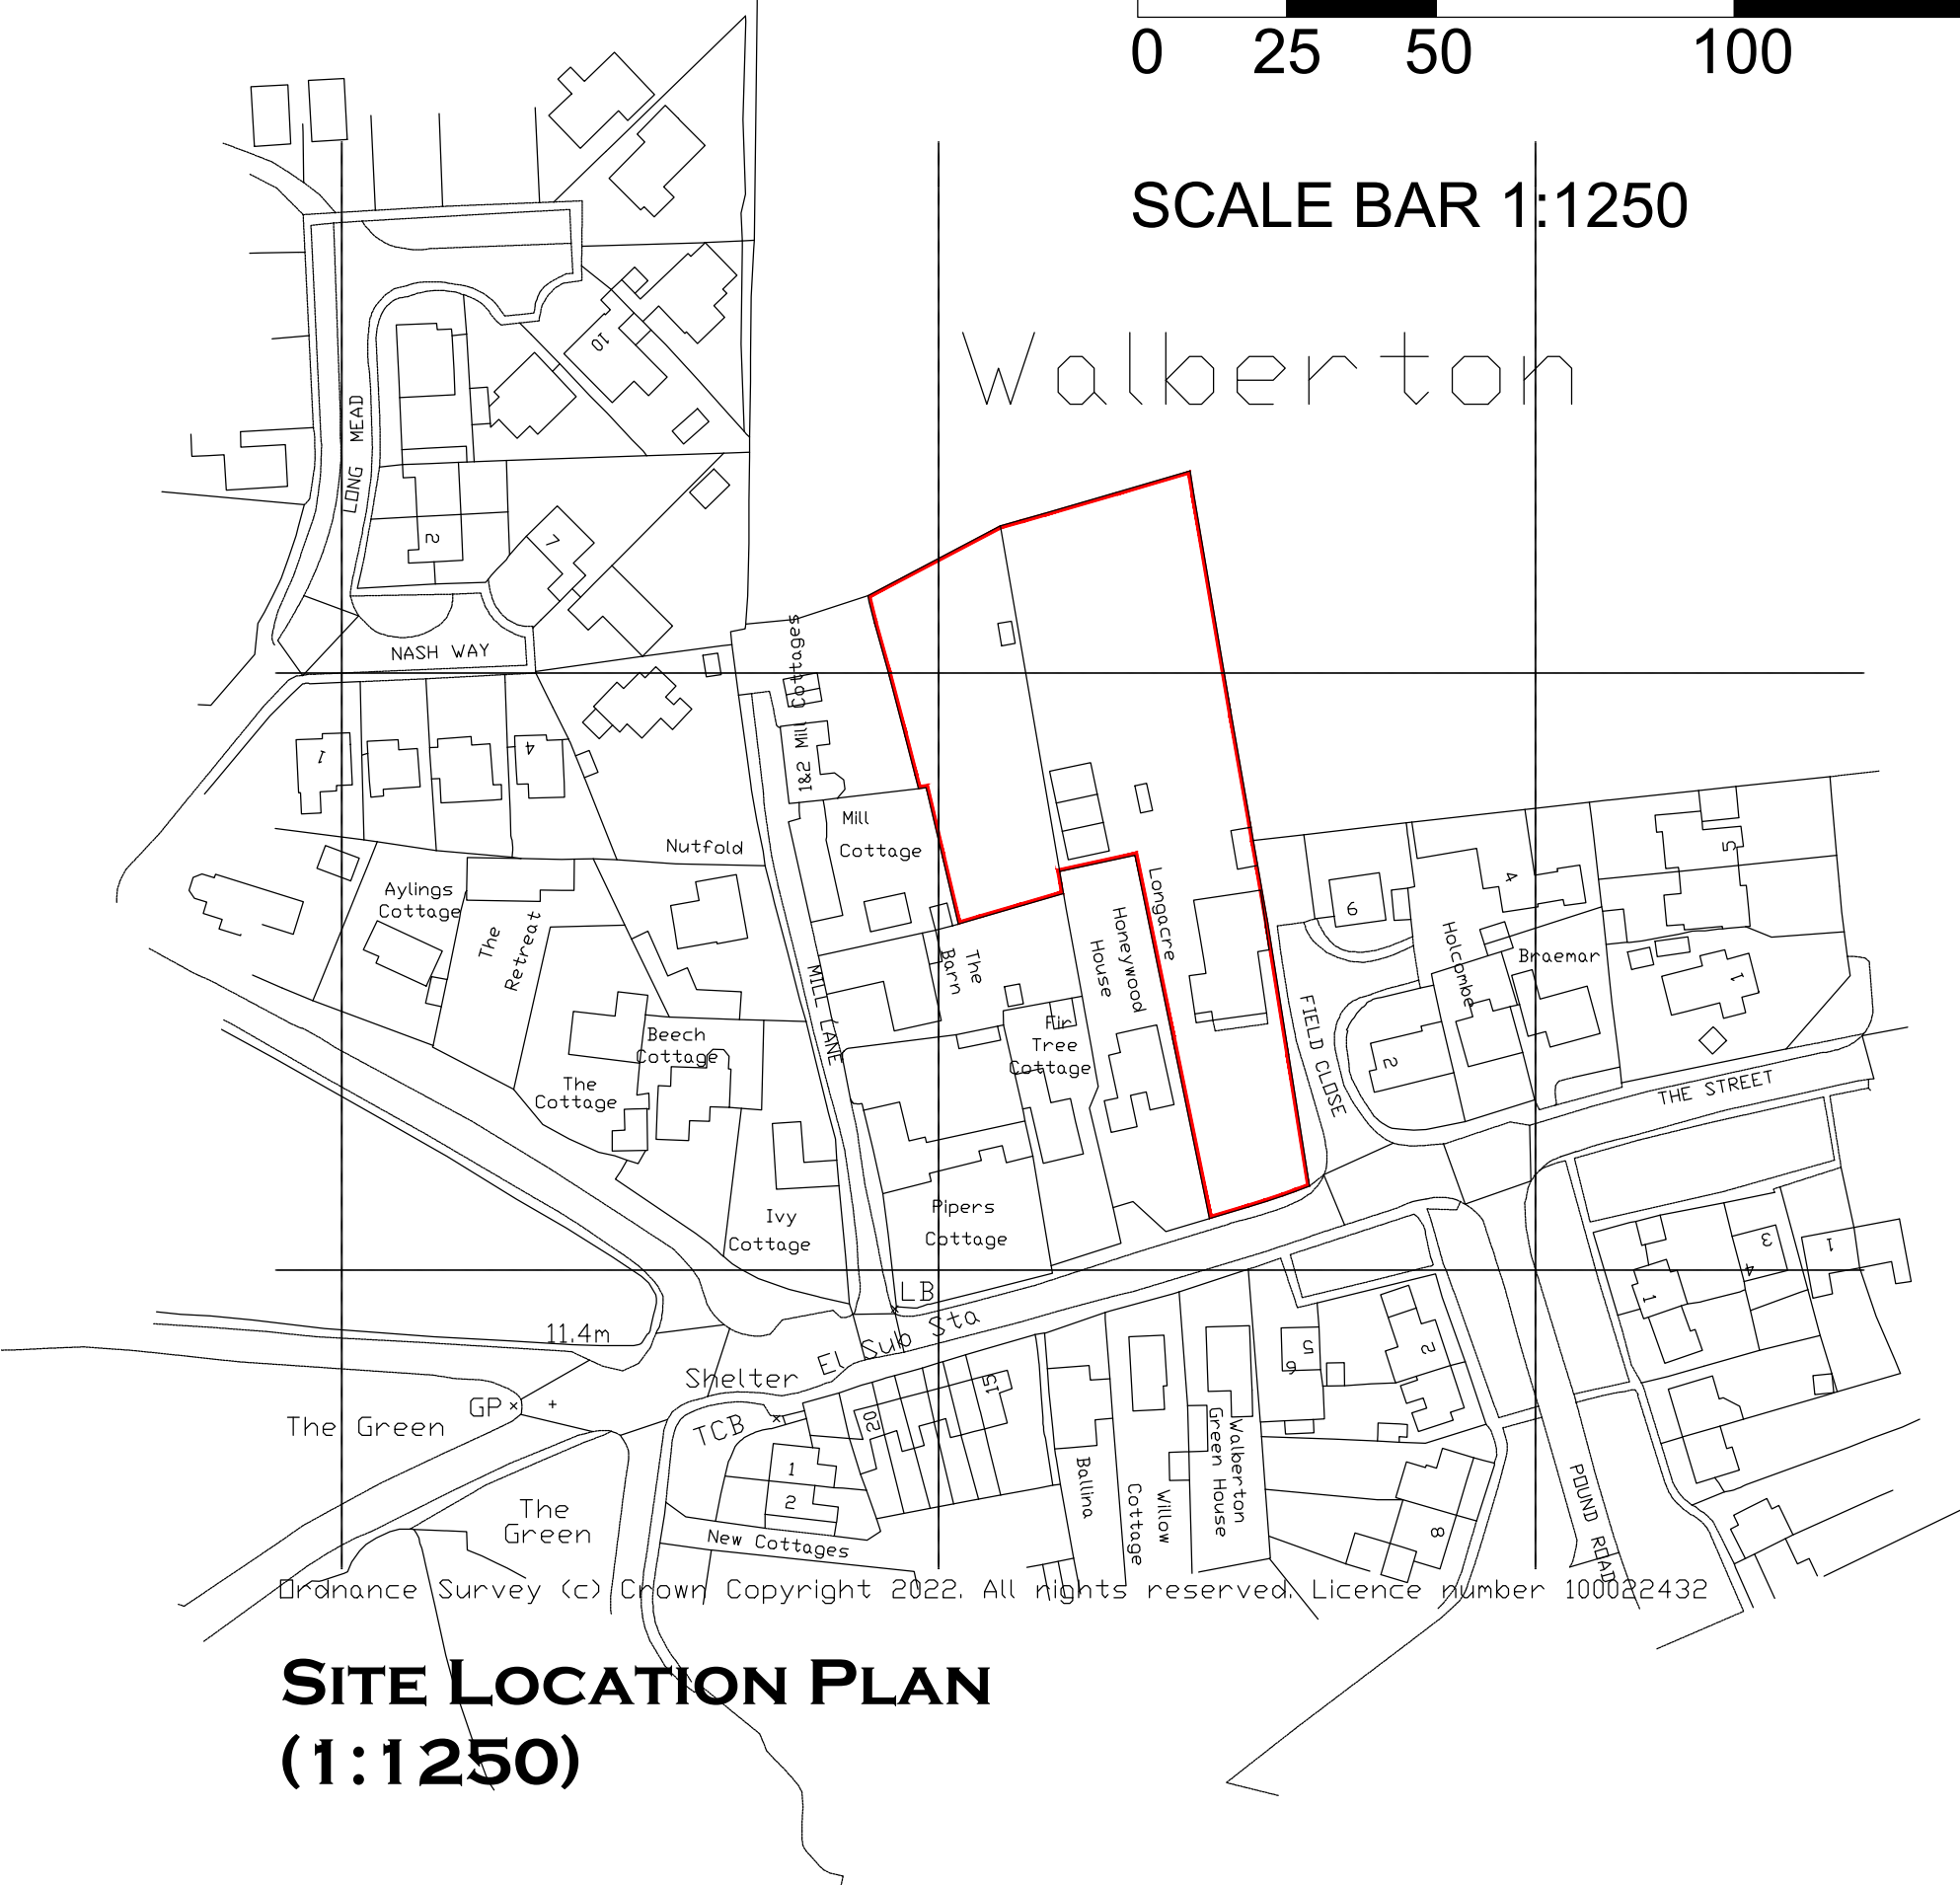

SITE LOCATION PLAN
(1:1250)

Ordnance Survey (c) Crown Copyright 2022. All rights reserved. Licence number 100022432

Notes

THIS DRAWING IS THE COPYRIGHT OF VIVID DESIGN STUDIO LTD AND MUST NOT BE COPIED, ALTERED OR REPRODUCED IN ANY WAY NEITHER PASSED TO A THIRD PARTY WITHOUT THEIR WRITTEN PERMISSION.

DIMENSIONS TO BE CHECKED ON SITE BEFORE COMMENCING WORK AND ANY DISCREPANCIES SHALL BE REPORTED TO THE DESIGNER. FIGURED DIMENSIONS MUST BE TAKEN IN PREFERENCE TO SCALED DIMENSIONS.

Rev:-	Description:-	Date:-	Chkd by:-



The Barn, Calcot Mount Business Park, Calcot Lane,
Curdrige, Southampton, Hampshire, SO32 2BN
Tel: 01489 786670
Email: info@vividdesignstudio.co.uk
Website: www.vividdesignstudio.co.uk

Project:-			
Proposed Residential Development Longacre The Street Walberton West Sussex			
Title:-			
Site Location Plan			
Client:-			
Maxwell Homes Winchester Ltd			
Scale:-			
1:1250 (@A3)			
Drawn By:-	PJD	Checked By:-	
Date:-	21/10/24	Date:-	
Job.No:-	220043	Drg.No:-	01

