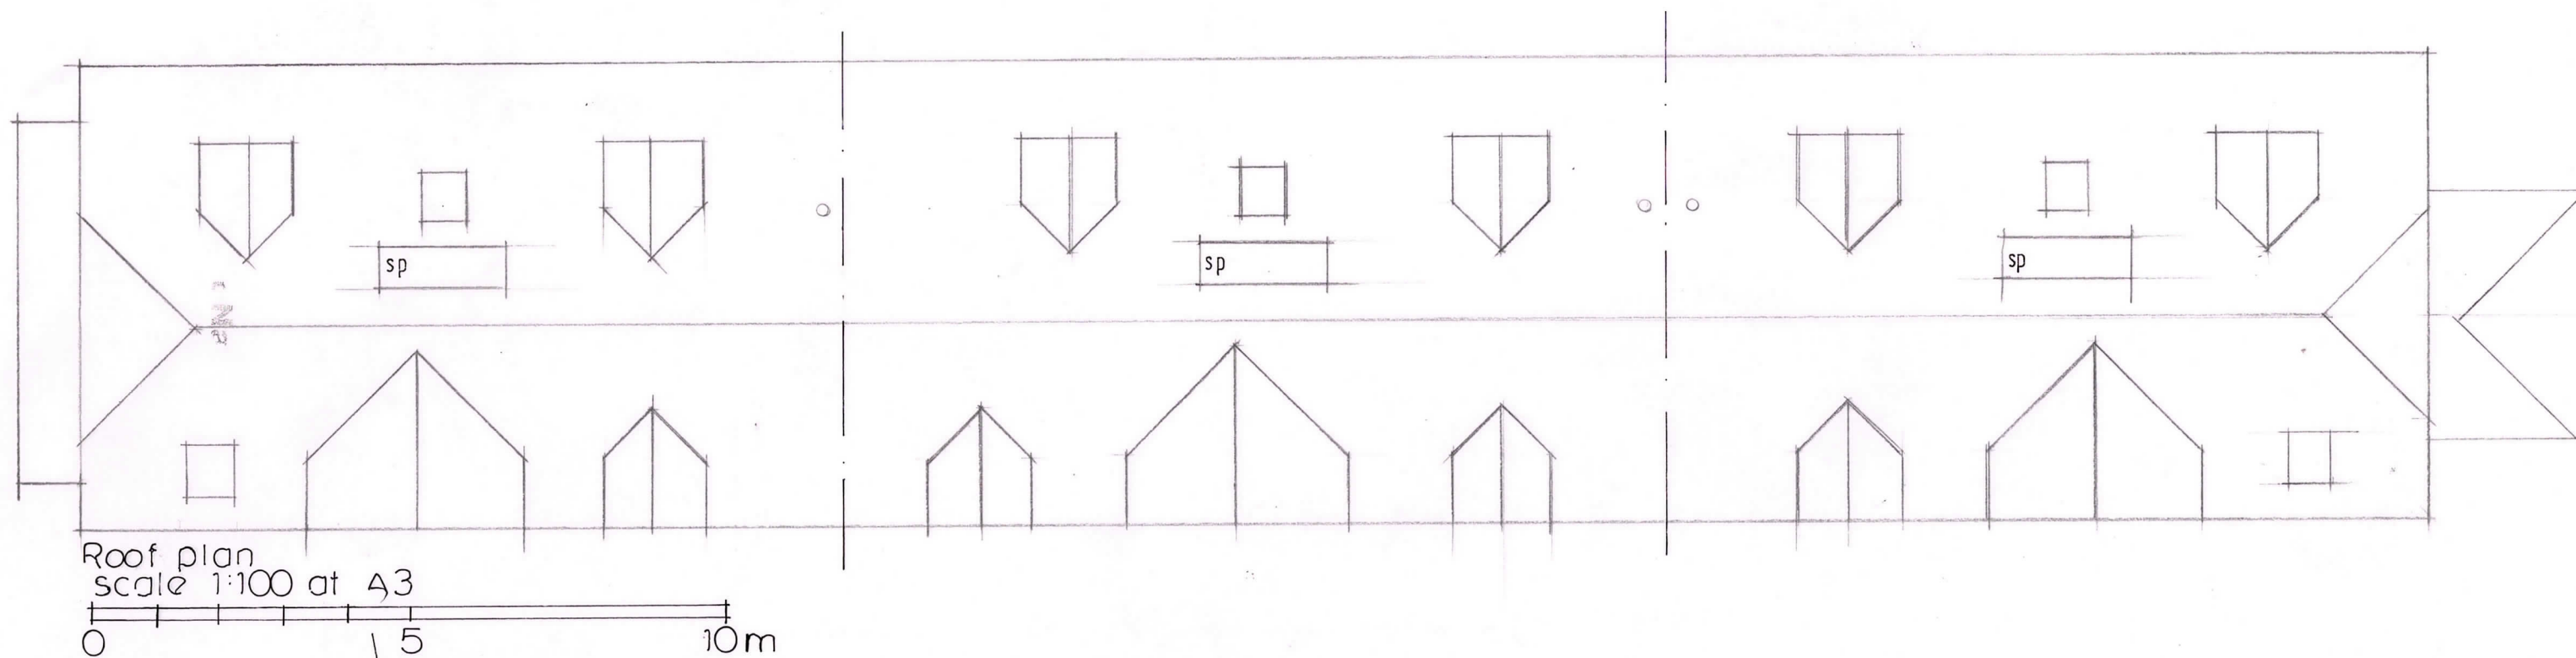
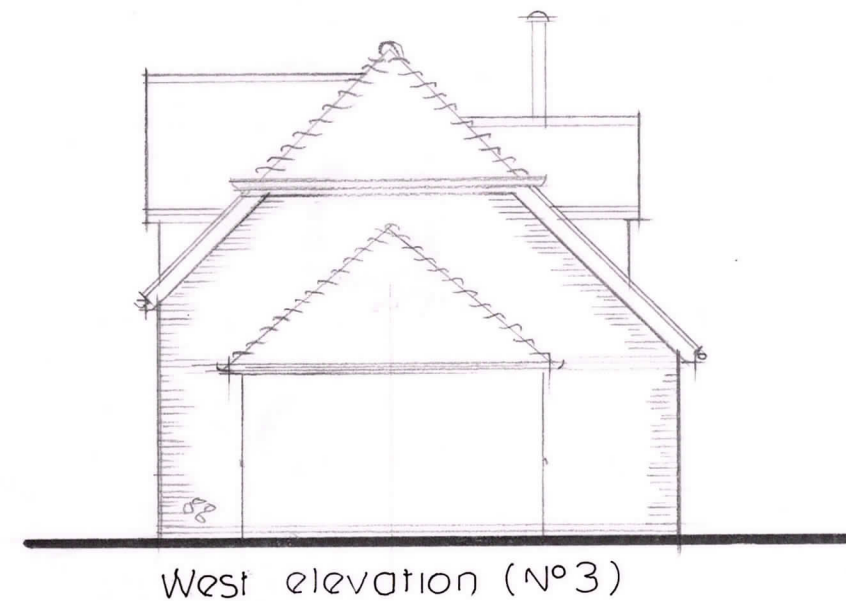
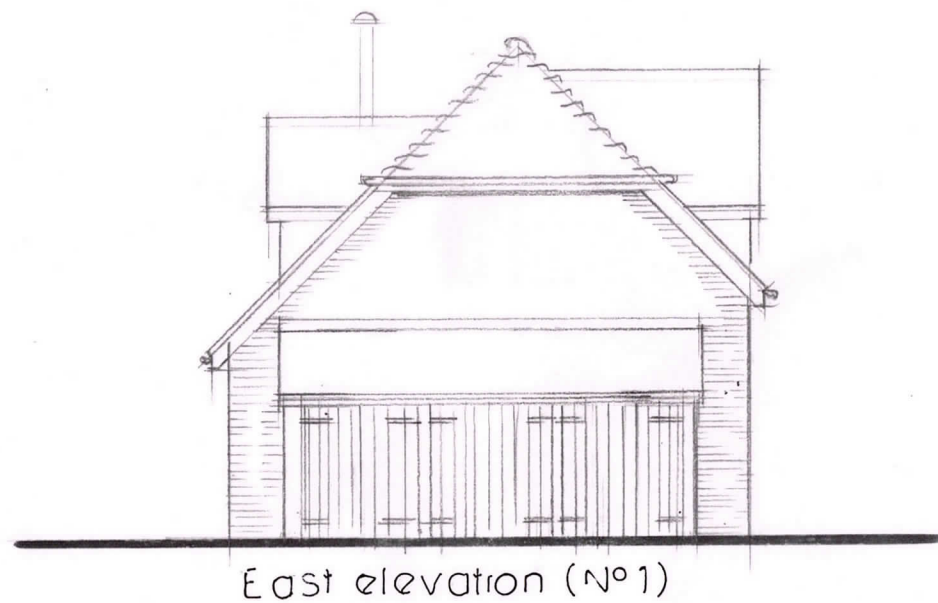


RJCA Chartered Architects
The White House, 2 Lavant Road
Chichester, West Sussex PO19 5RQ
Tel: 01243 779600
Mobile: 07973435493
Email: rjcatkinson@btinternet.com

Project Name: Sussex Business Village, Lake Lane

Drawing: 3no. three bedroom terraced cottages – sheet 3 of 3

Drawing Number: 2018-06-06 Rev. **A**