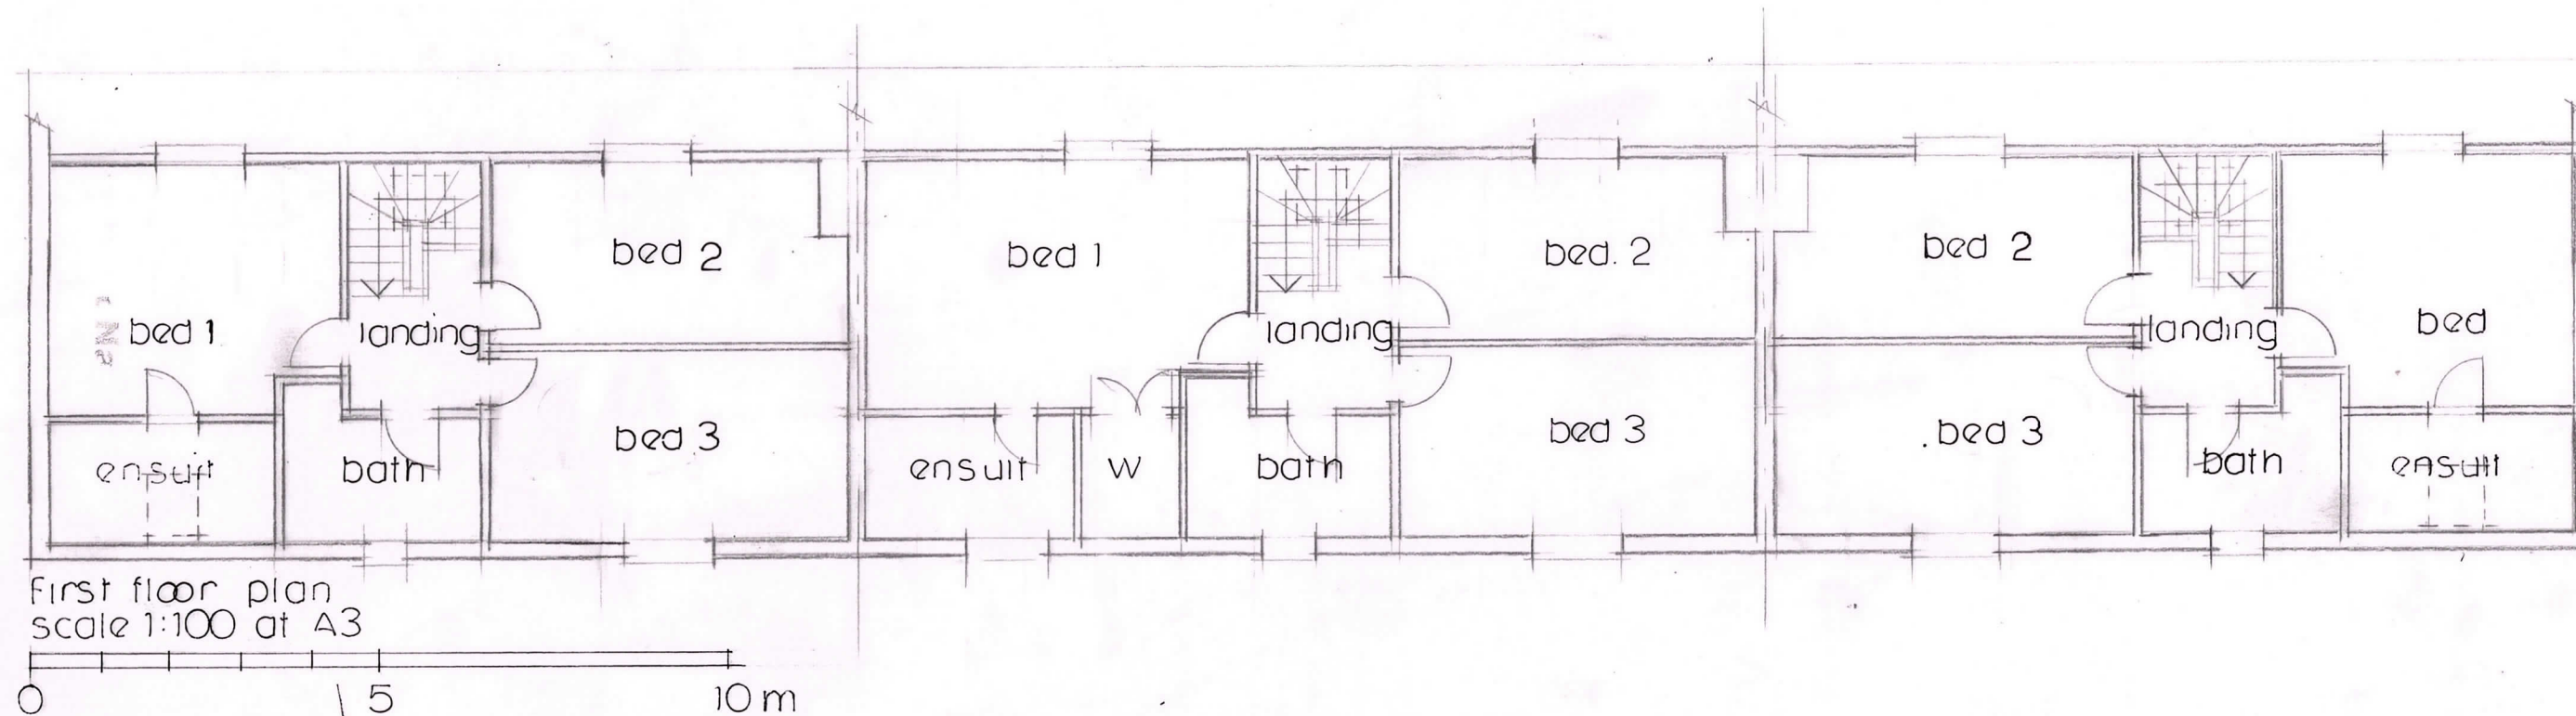
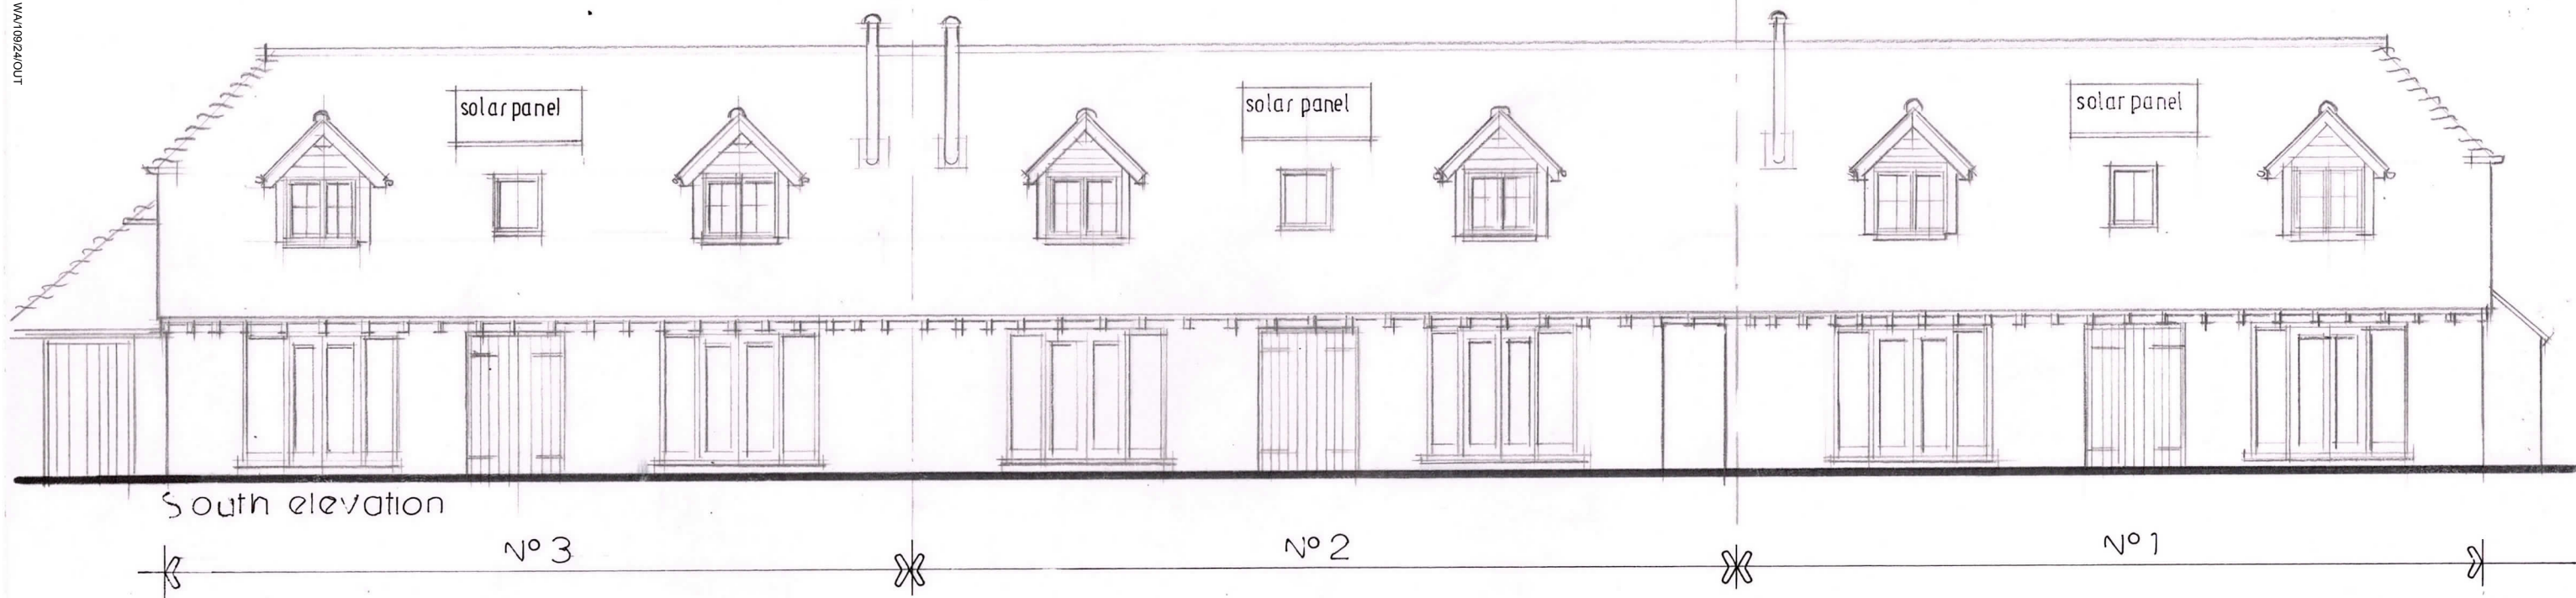


RJCA Chartered Architects
 The White House, 2 Lavant Road
 Chichester, West Sussex PO19 5RQ
 Tel: 01243 779600
 Mobile: 07973435493
 Email: rjcatkinson@btinternet.com

Project Name: Sussex Business Village, Lake Lane

Drawing: 3no. three bedroom terraced cottages – sheet 2 of 3

Drawing Number: 2018-06-05 Rev. **A**