


NOTES

- DO NOT SCALE OFF THIS DRAWING EXCEPT FOR PLANNING PURPOSES
- CHECK ALL DIMENSIONS ON SITE BEFORE ANY WORK IS COMMENCED
- ALL GOODS MATERIALS AND WORKMANSHIP MUST CONFORM WITH CURRENT BUILDING REGULATIONS, BRITISH STANDARDS AND CODES OF PRACTICE
- COPYRIGHT OF THIS DRAWING IS RETAINED BY THE ARCHITECT AND IT MUST NOT BE REPRODUCED WITHOUT WRITTEN CONSENT

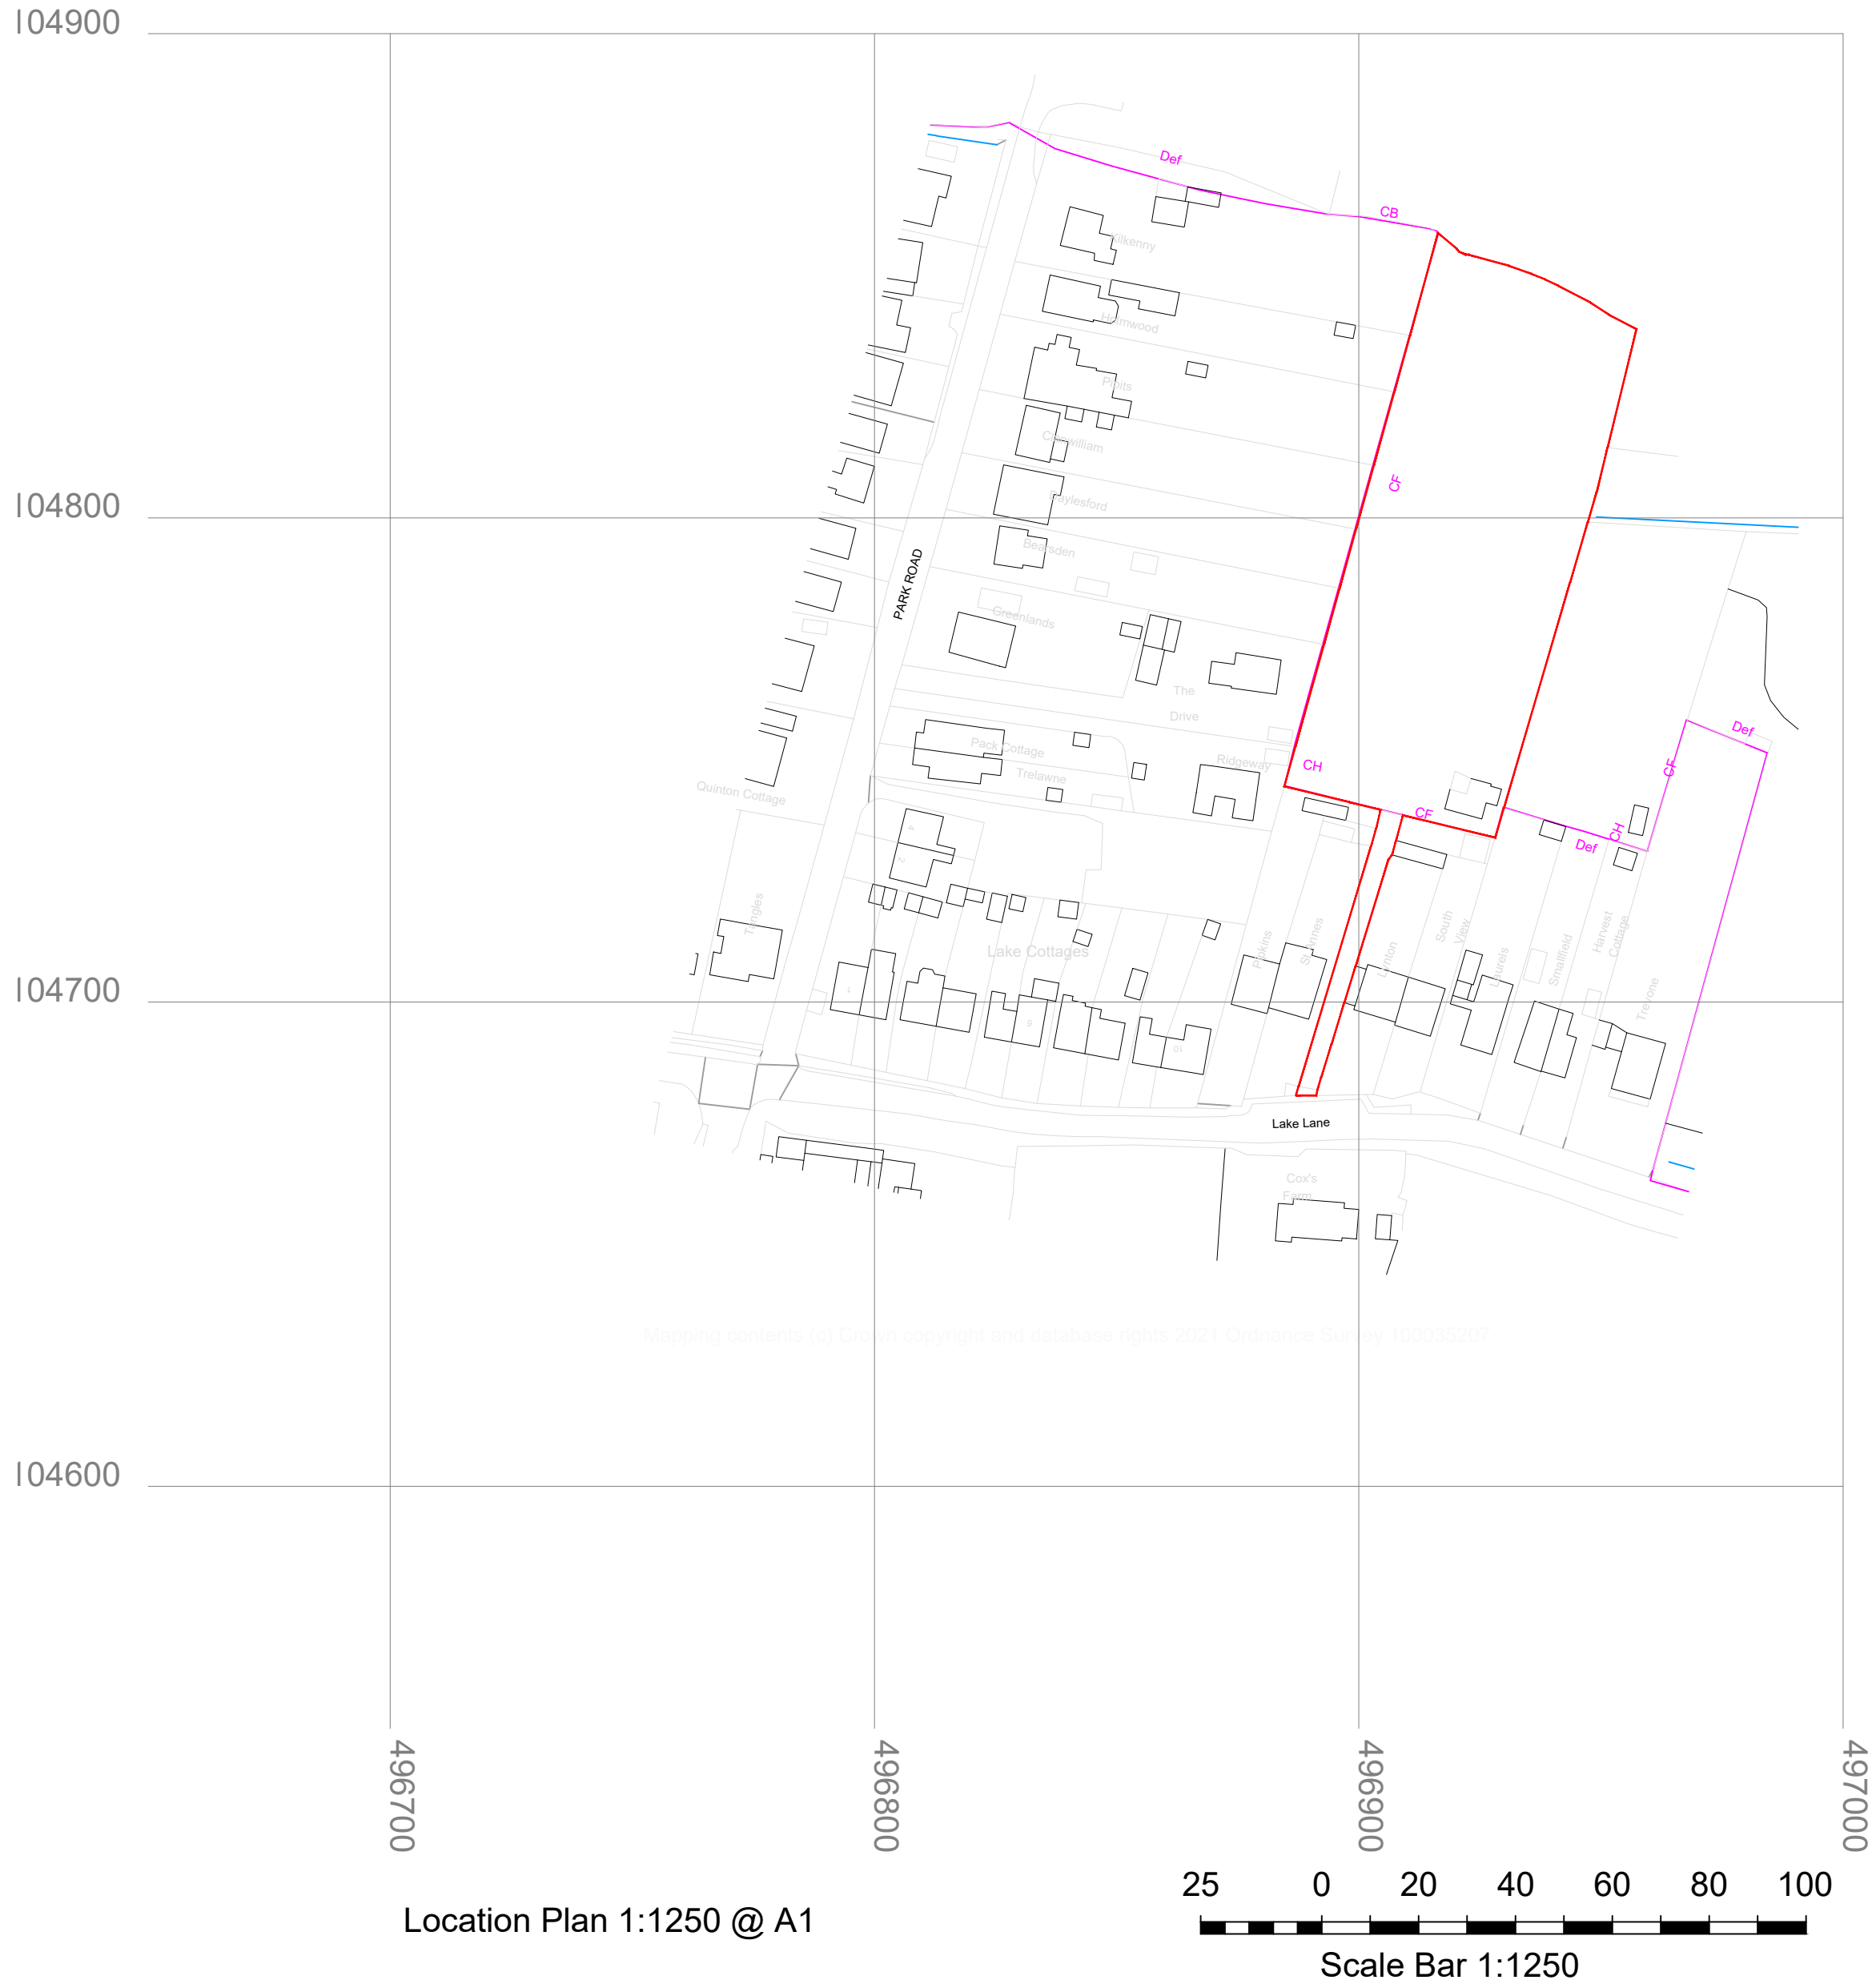

REV	DATE	BY	AMENDMENT

**folkes architects**

The Old Forge  
6 Church Street  
Barnham  
Bognor Regis  
PO22 0AJ

01903 888800  
info@folkesarchitects.co.uk

CLIENT  
Property Sphere

JOB TITLE  
Land to the North of  
Lake Lane  
Barnham  
Bognor Regis  
PO22 0AJ

DRAWING TITLE  
Location & Block Plan

DRAWING STATUS  
**PLANNING**  
NOT FOR CONSTRUCTION USE UNLESS STATED AS 'CONSTRUCTION'

DATE	SCALE	DRAWN BY	CHECKED BY
FEB 24	1:1250@A1	BH	MF

JOB NO.	DRAWING NO.	REVISION
22071	2.01	/