
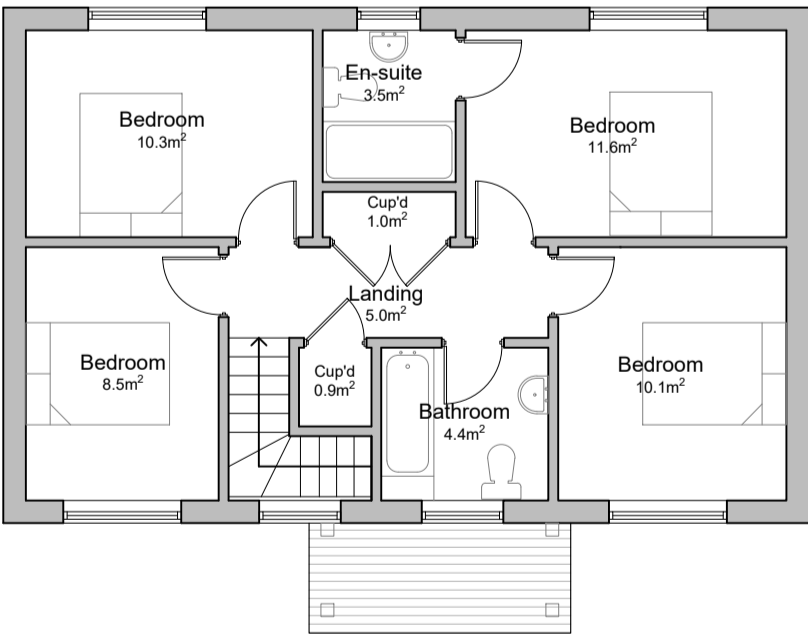
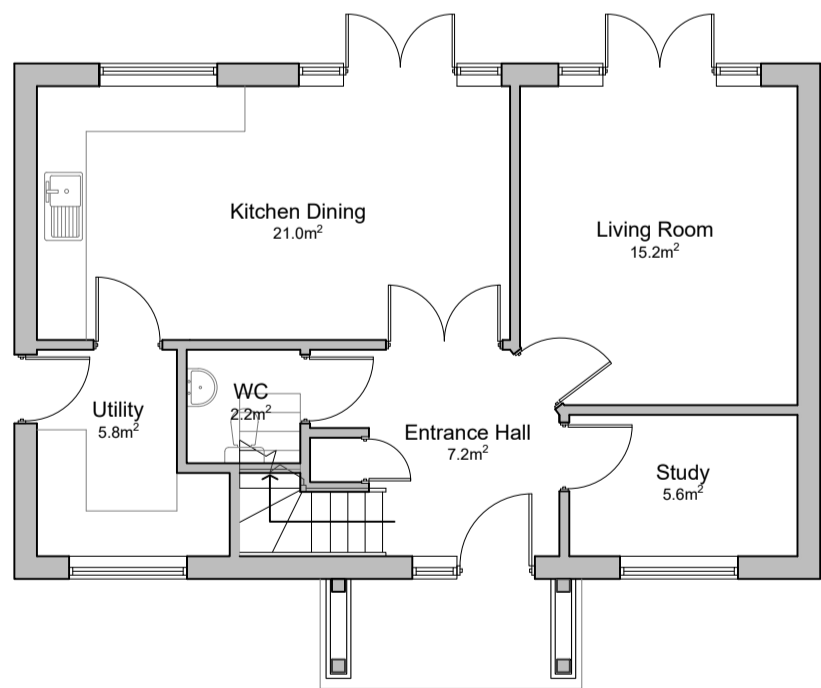
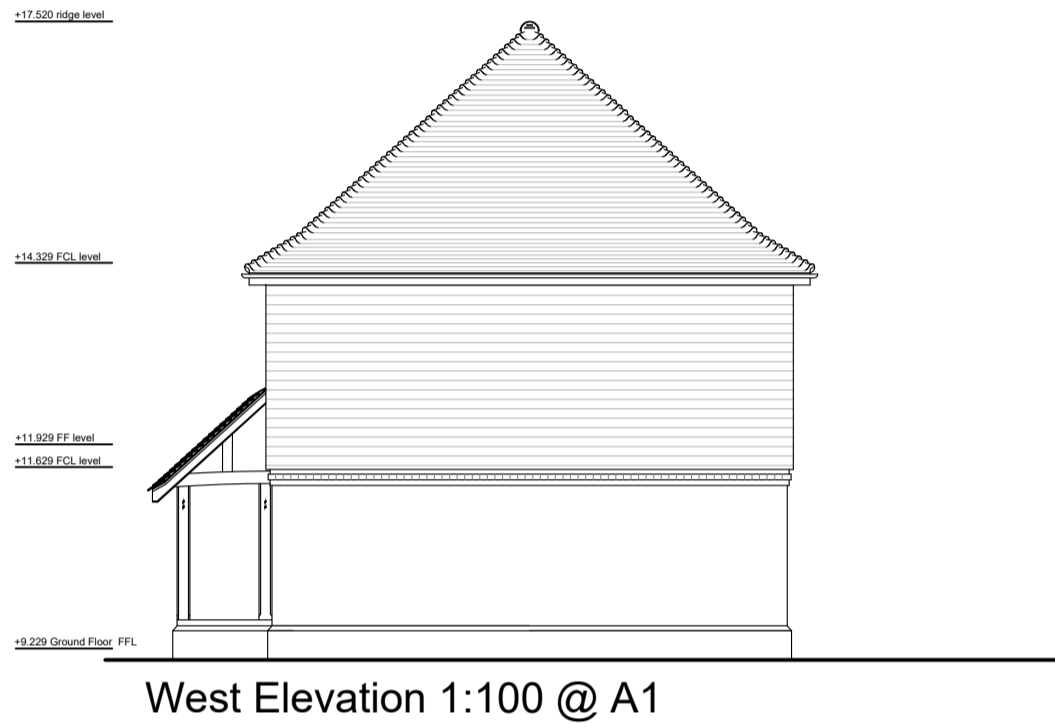



NOTES

- DO NOT SCALE OFF THIS DRAWING EXCEPT FOR PLANNING PURPOSES
- CHECK ALL DIMENSIONS ON SITE BEFORE ANY WORK IS COMMENCED
- ALL GOODS MATERIALS AND WORKMANSHIP MUST CONFORM WITH CURRENT BUILDING REGULATIONS, BRITISH STANDARDS AND CODES OF PRACTICE
- COPYRIGHT OF THIS DRAWING IS RETAINED BY THE ARCHITECT AND IT MUST NOT BE REPRODUCED WITHOUT WRITTEN CONSENT

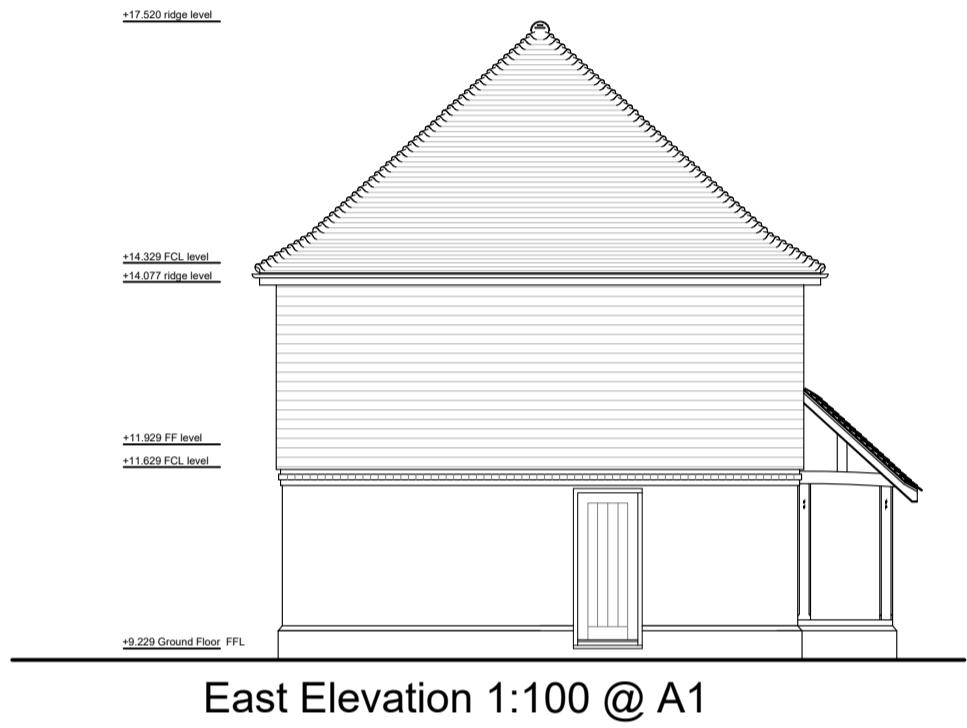

Plot 7  
Schedule of Areas (GIA)

First Floor Area - 62.5m <sup>2</sup>
Ground Floor Area - 62.5m <sup>2</sup>
Total Area - 125m <sup>2</sup>

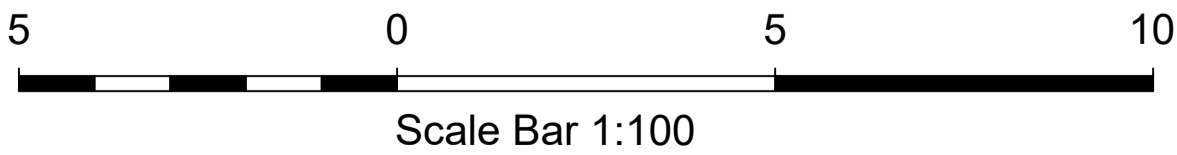

Plot 7 General Arrangement Drawings

B	20.08.24	BH	Plot 7 Layout Revision
REV	DATE	BY	AMENDMENT
<div><div>folkesarchitects</div><div><div>1 01903 000000</div><div>info@folkesarchitects.co.uk</div></div><div><div>The Old Forge</div><div>6 Church Street</div><div>Barnham</div><div>West Sussex</div><div>PO22 0LJ</div></div></div>			
CLIENT Property Sphere			
JOB TITLE Land to the North of Lake Lane Barnham Bognor Regis PO22 0AJ			
DRAWING TITLE Plot 7 General Arrangement Drawings As Proposed			
DRAWING STATUS PLANNING			
NOT FOR CONSTRUCTION USE UNLESS STATED AS 'CONSTRUCTION'			
DATE FEB 24	SCALE 1:100 @ A1	DRAWN BY BH CHECKED BY MF	
JOB NO. 22071	DRAWING NO. 2.09	REVISION /	