



GF

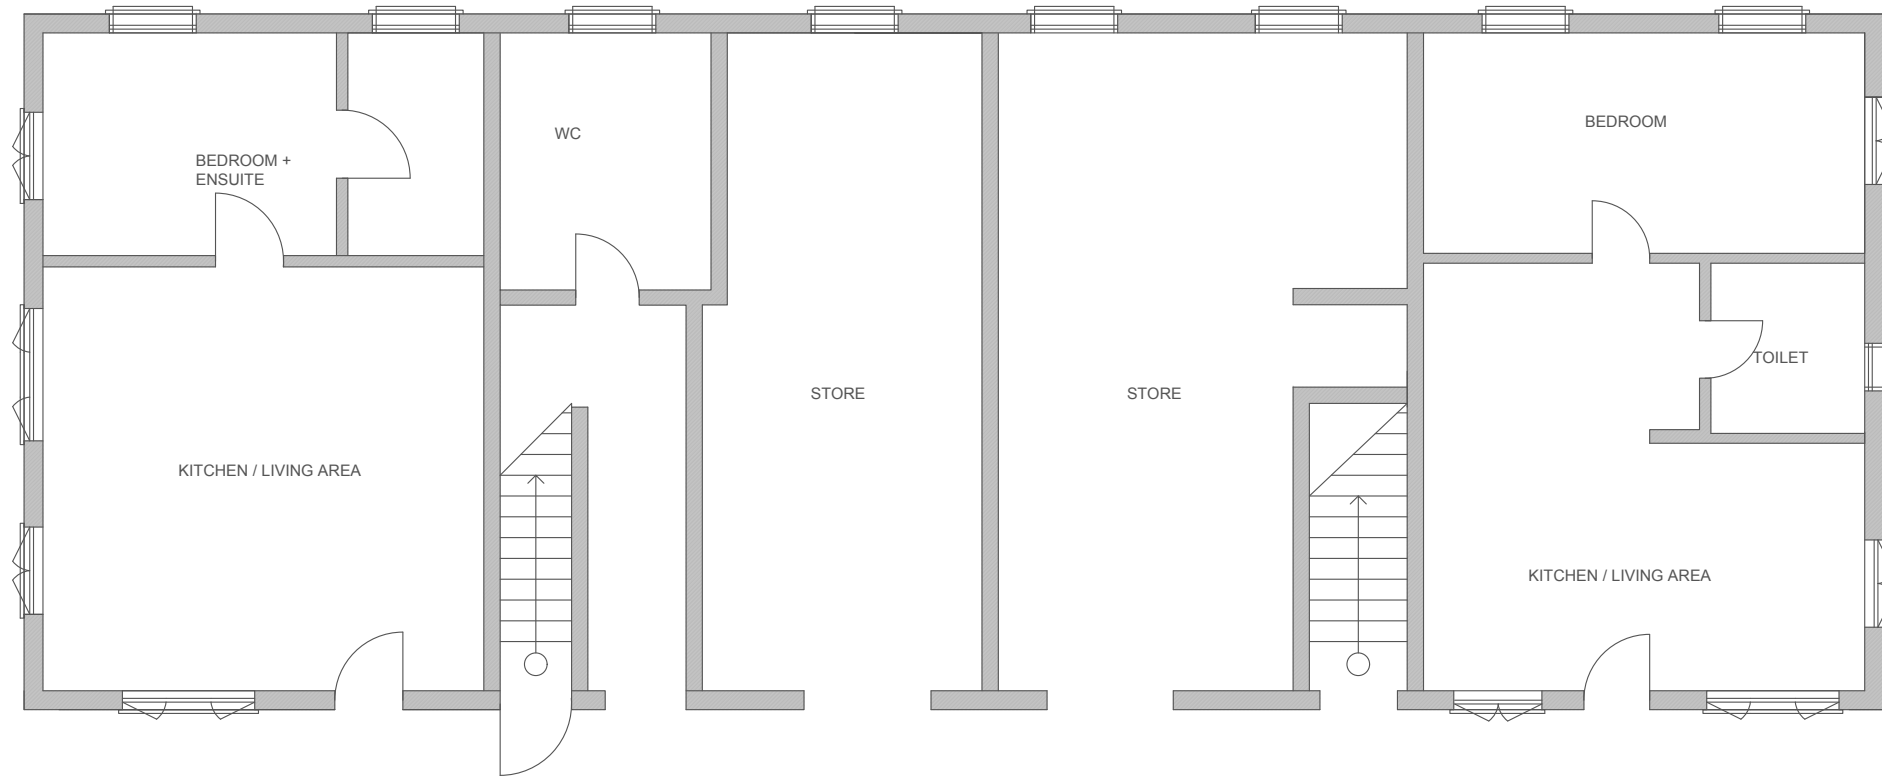

FF

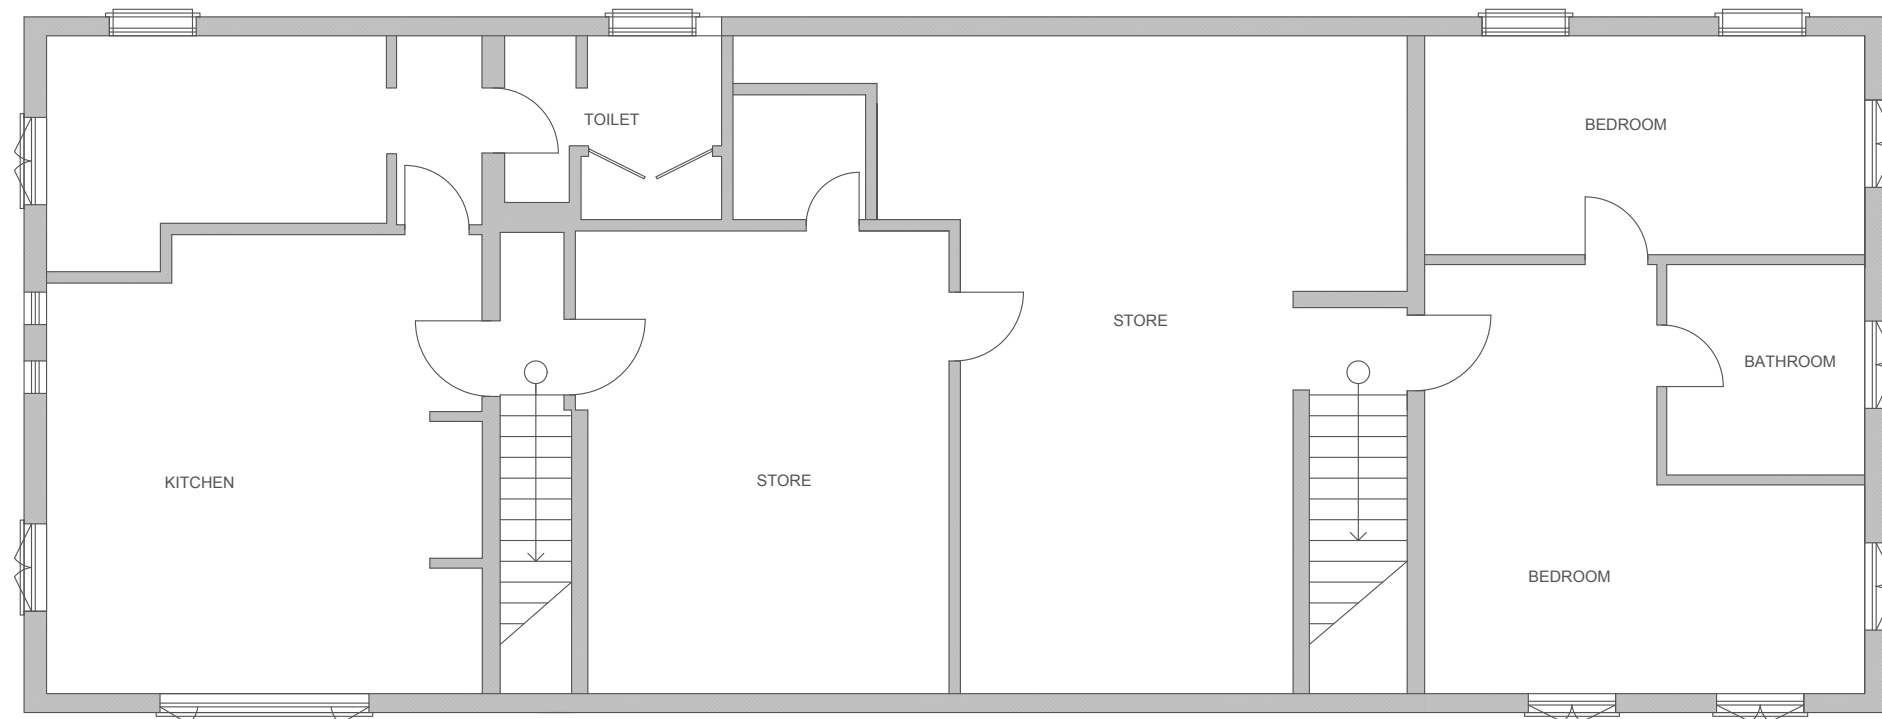

Project:	
STONE BROOK FARM Eastergate Lane, Walberton, Arundel, BN18 0BA	
Drawing Title:	
The Barn, Existing GF and FF Layouts DWG 1	
Scale:	Sheet:
1:100	
Drawn by:	Date:
Samuel Byrne	1.11.2024
Sheet No.:	Revision: