




NORTH

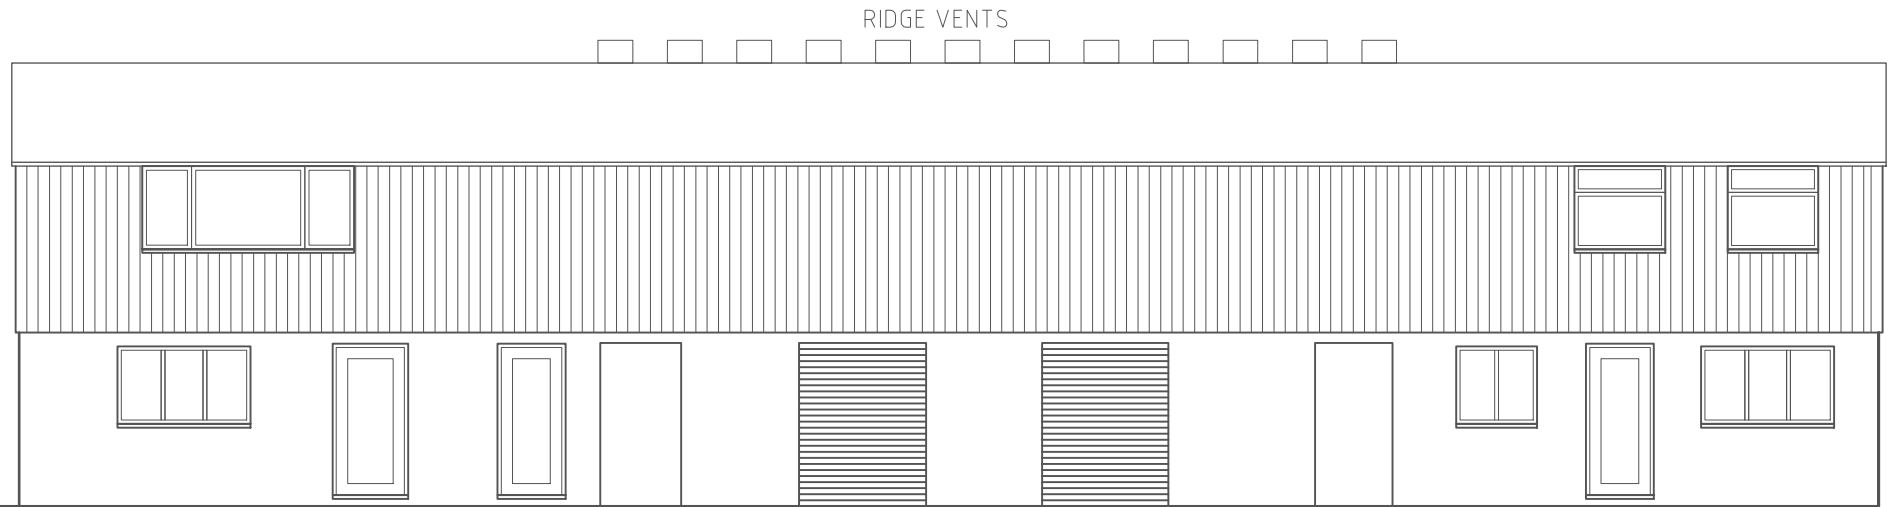

EAST

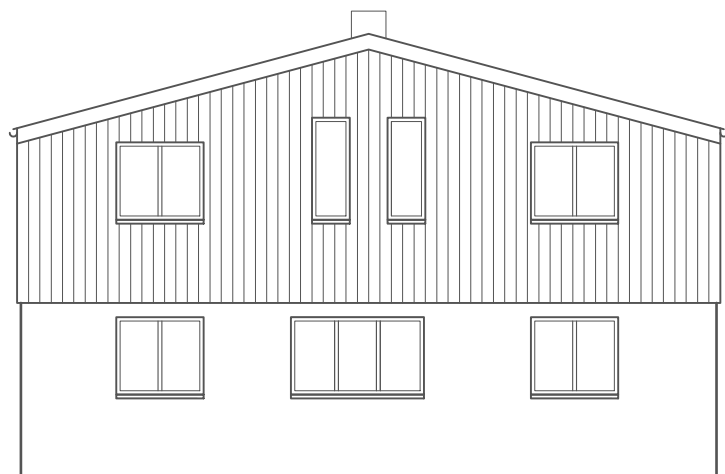

SOUTH

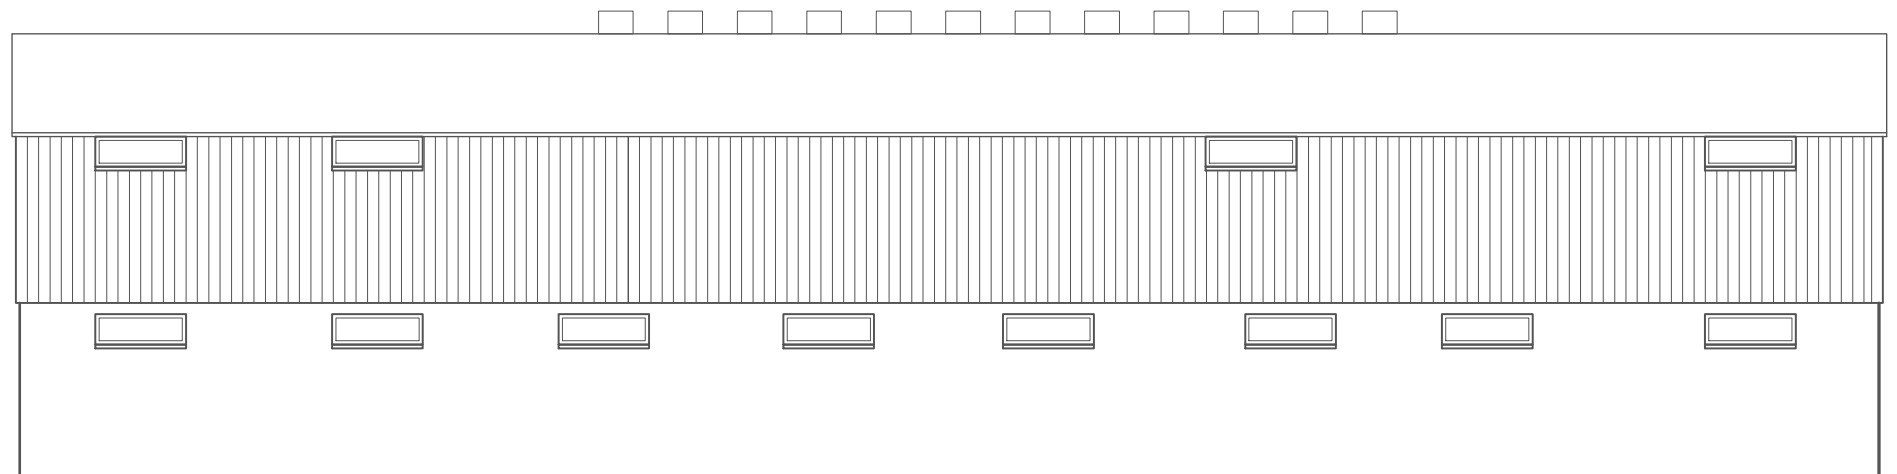

WEST

Project:	
STONE BROOK FARM Eastergate Lane, Walberton, Arundel, BN18 0BA	
Drawing Title:	
The Barn, Existing Elevations DWG 2	
Scale:	
1:100	
Drawn by:	Date:
Samuel Byrne	1.11.2024
Sheet No.	Revision