




NORTH

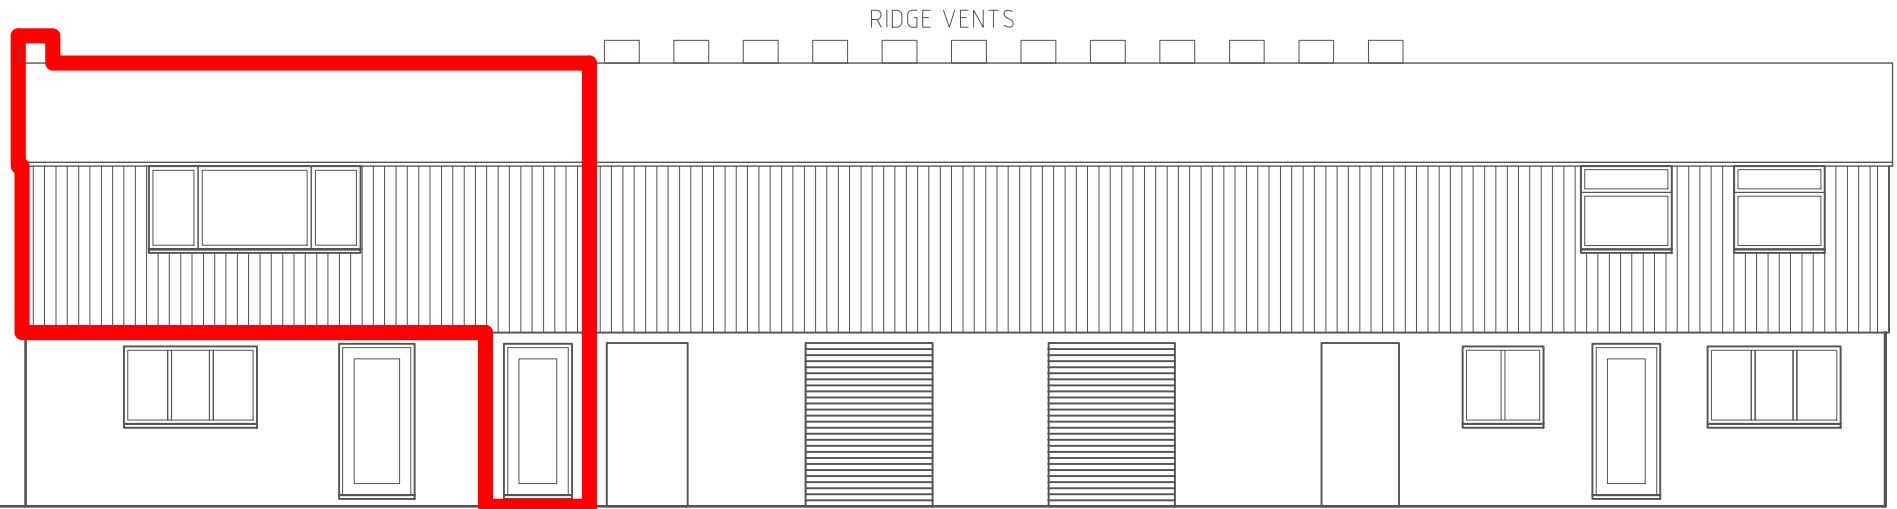

EAST

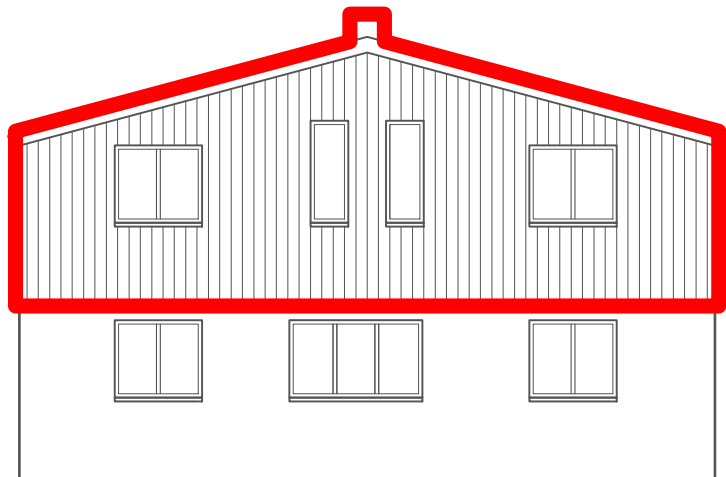

SOUTH

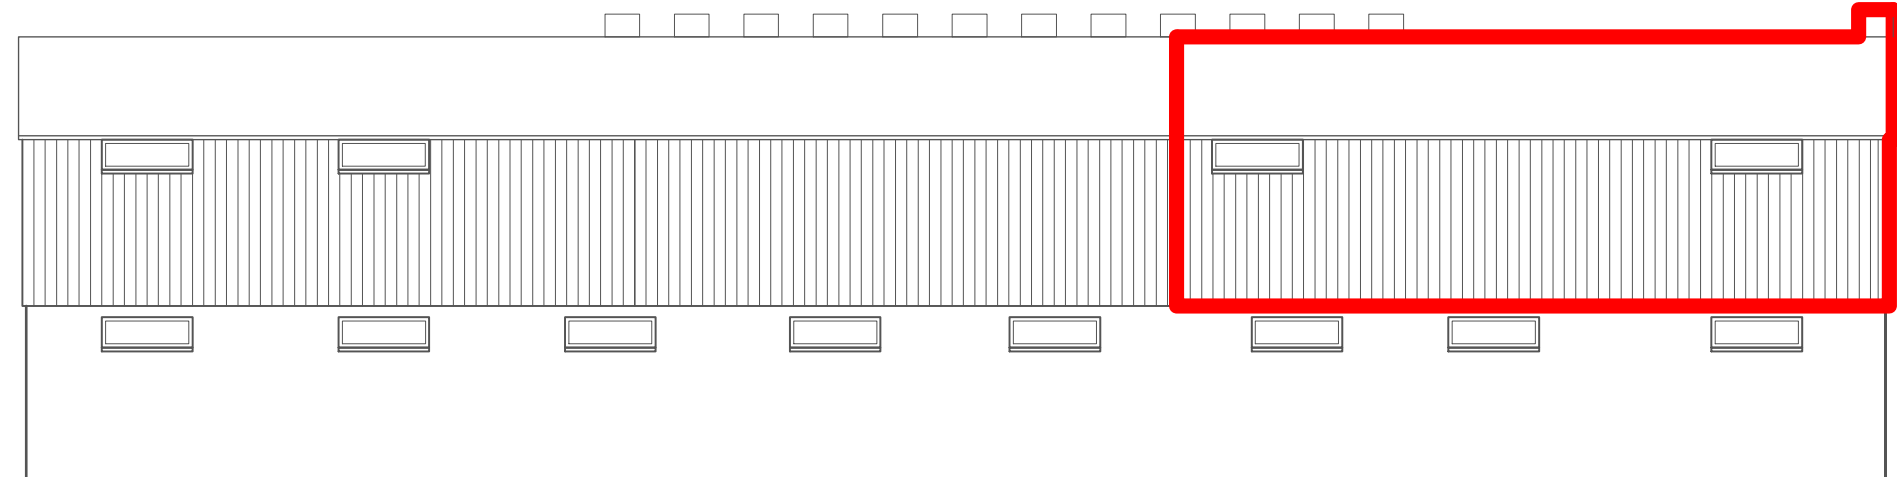

WEST

Project: <b>STONEY BROOK FARM Eastergate Lane, Walberton, Arundel, BN18 0BA</b>	
Drawing Title: <b>Proposed FF Flat Elevation DWG 4</b>	
Scale <b>1:100</b>	Sheet
Drawn by: <b>Samuel Byrne</b>	Date: <b>9.10.2024</b>
Sheet No.	Revision