




1/100 scale on A2 paper

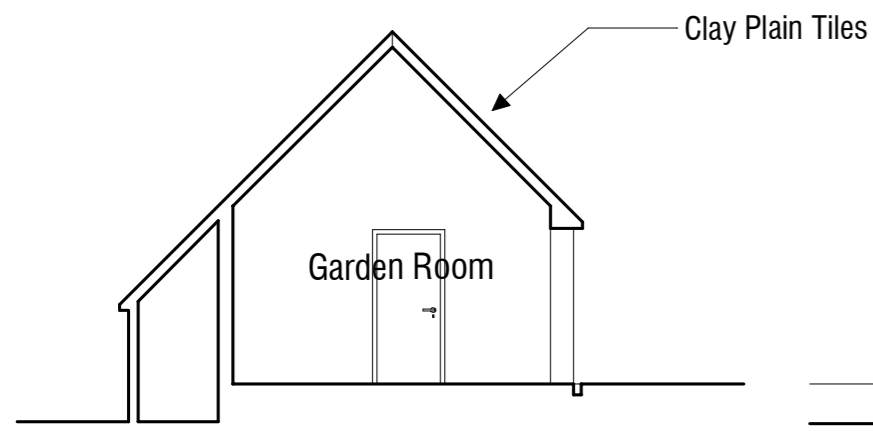


Section AA'

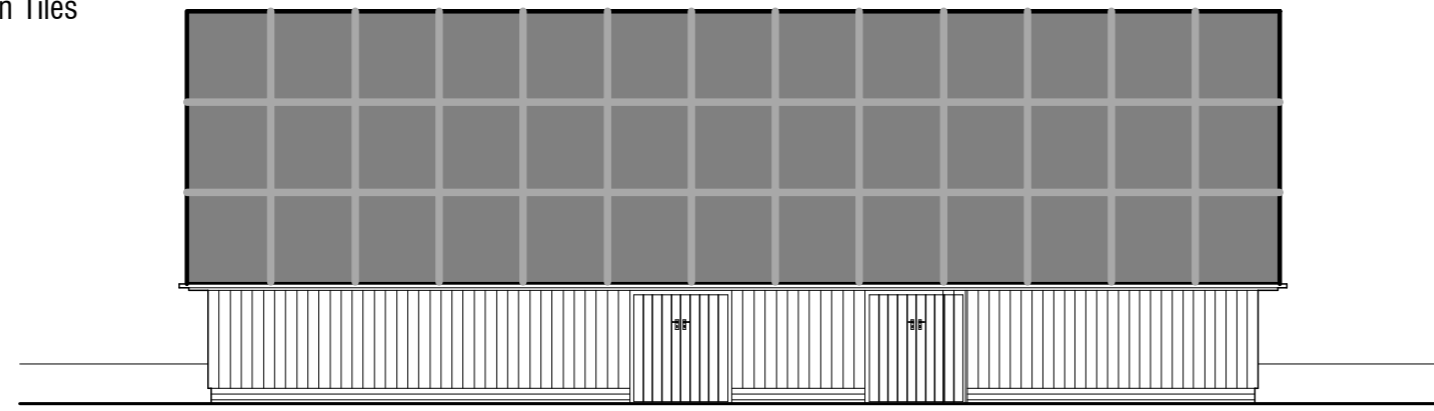


SOUTH ELEVATION

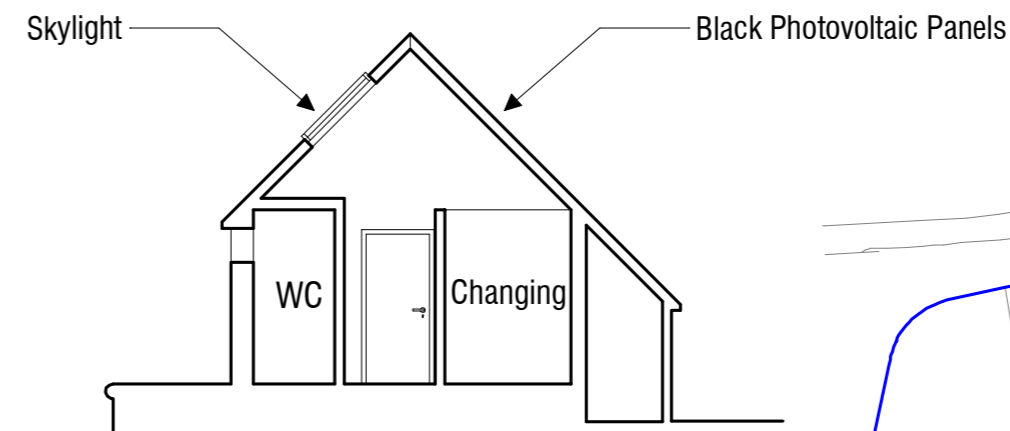


Section B'B

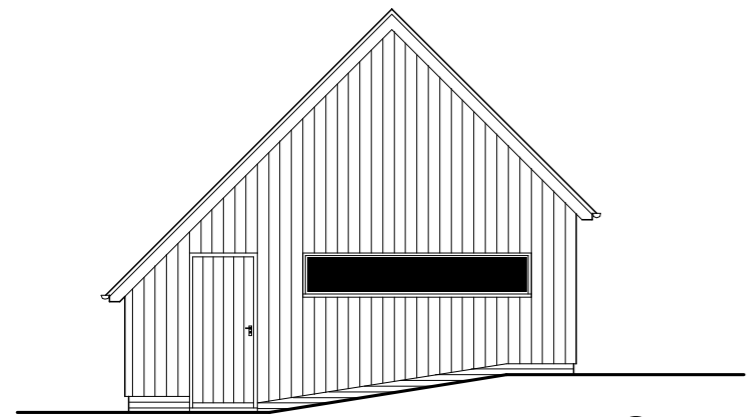



EAST

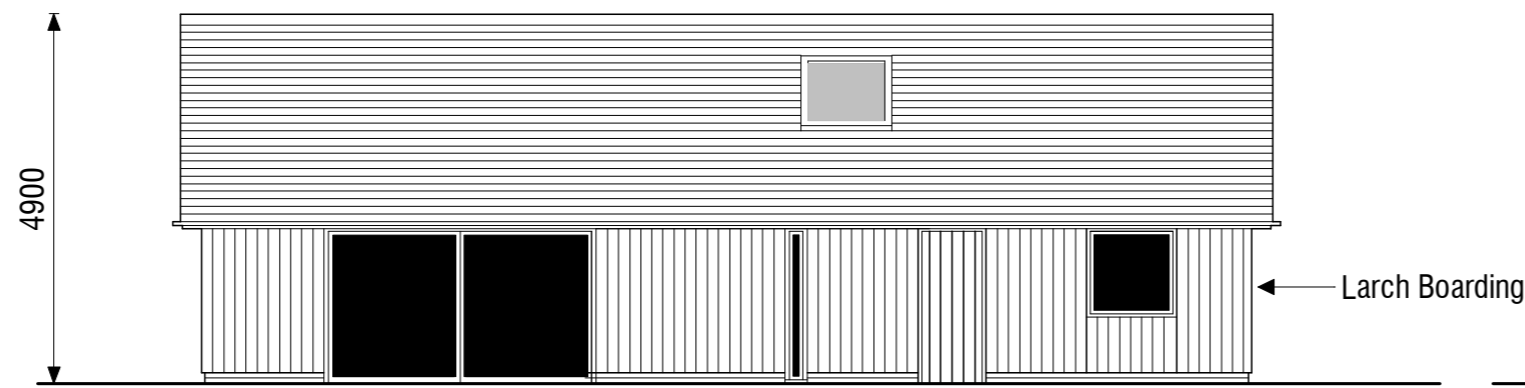



NORTH ELEVATION

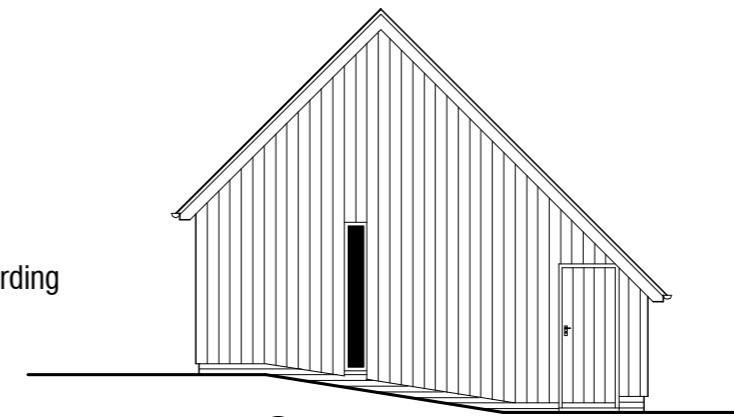



WEST

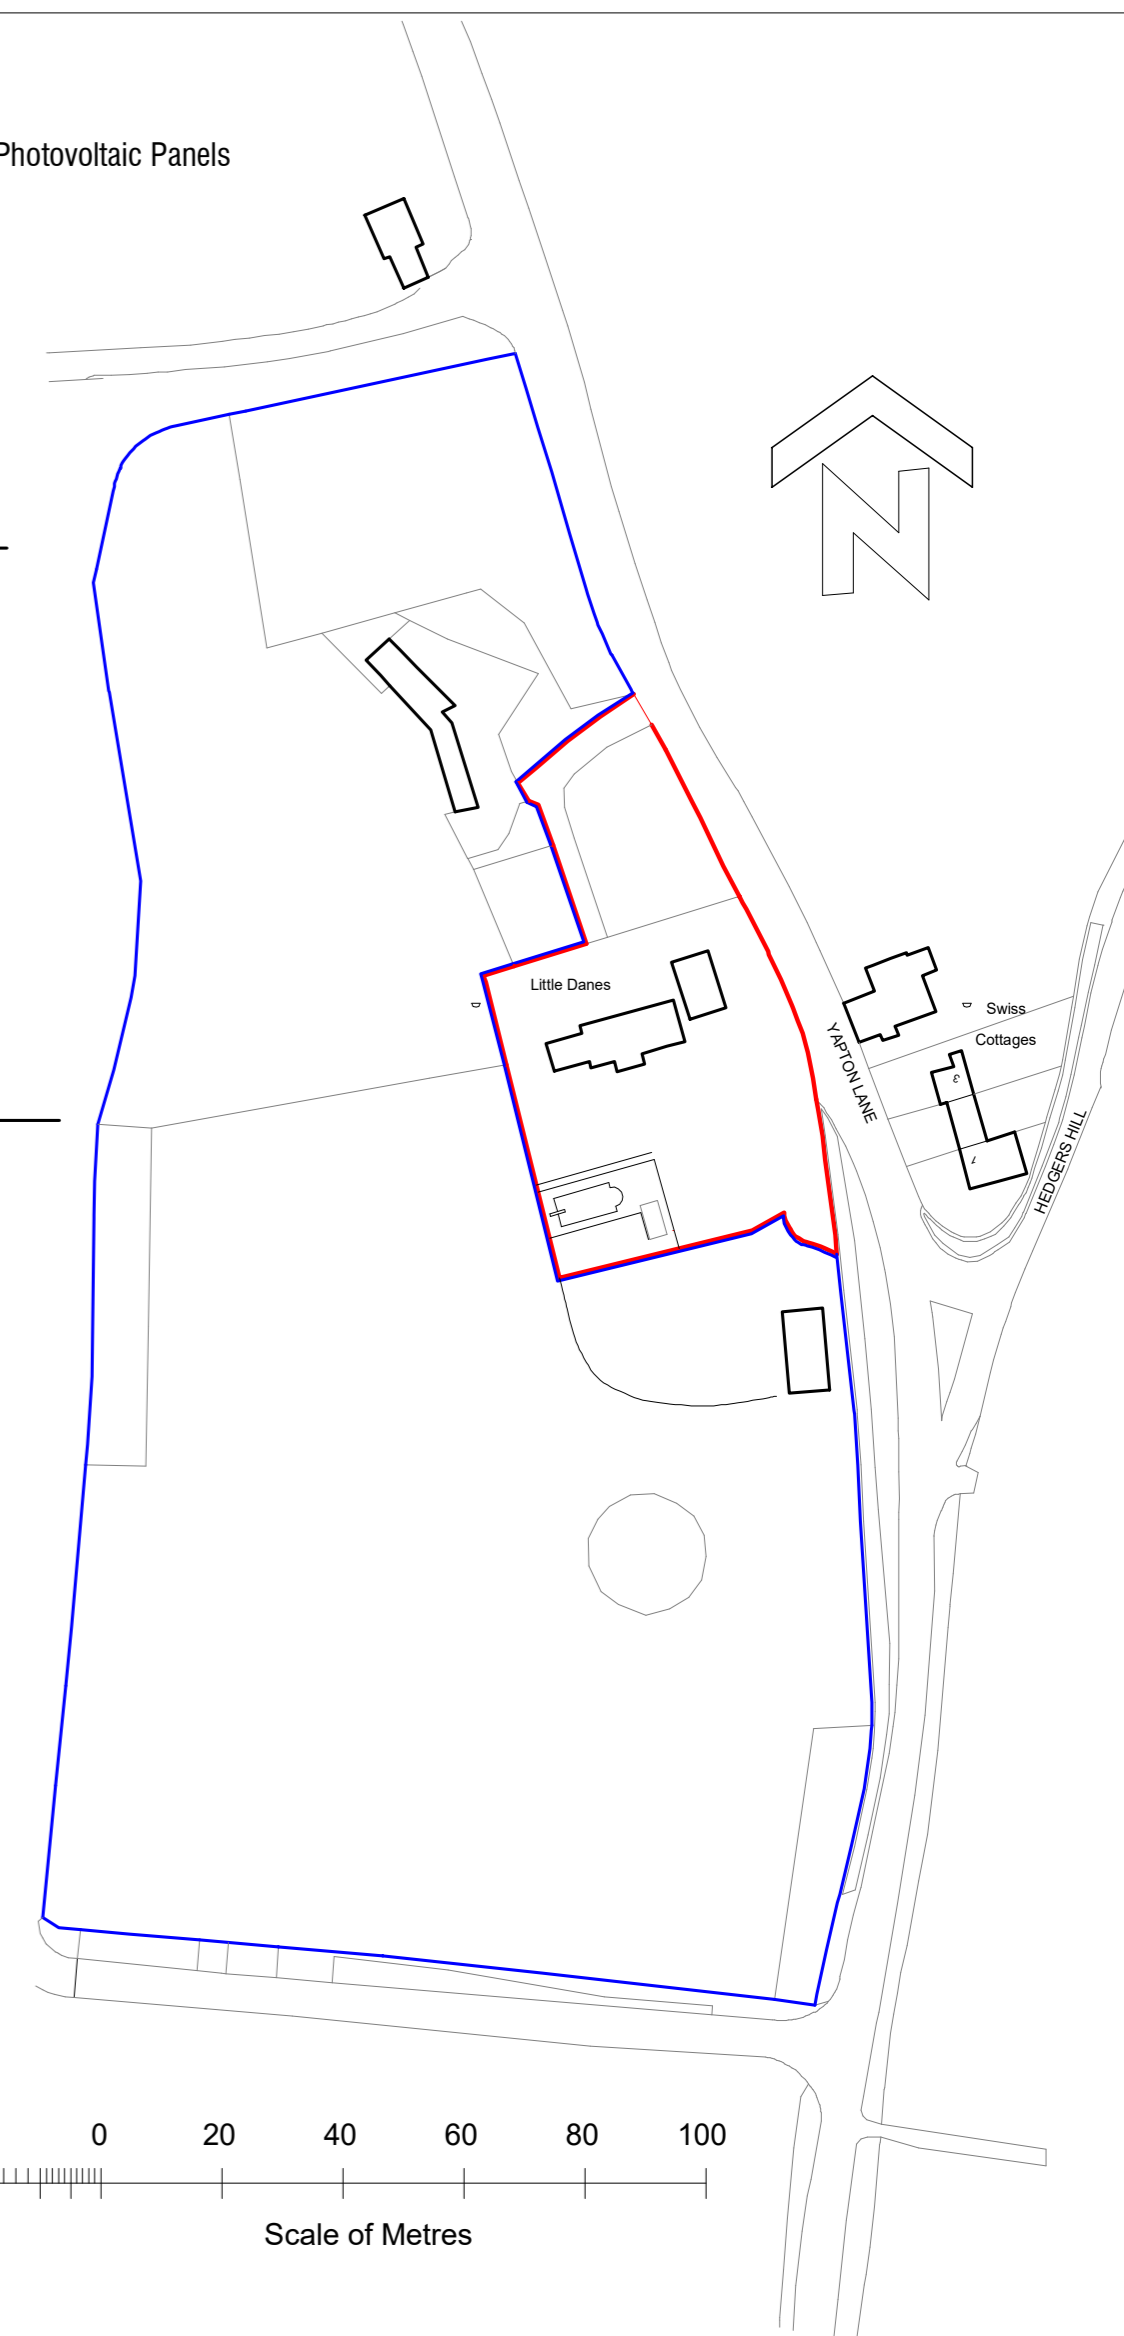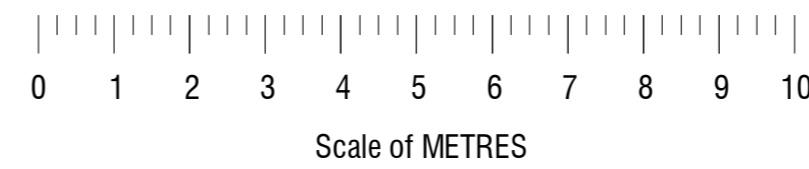

LOCATION 1/1250 scale

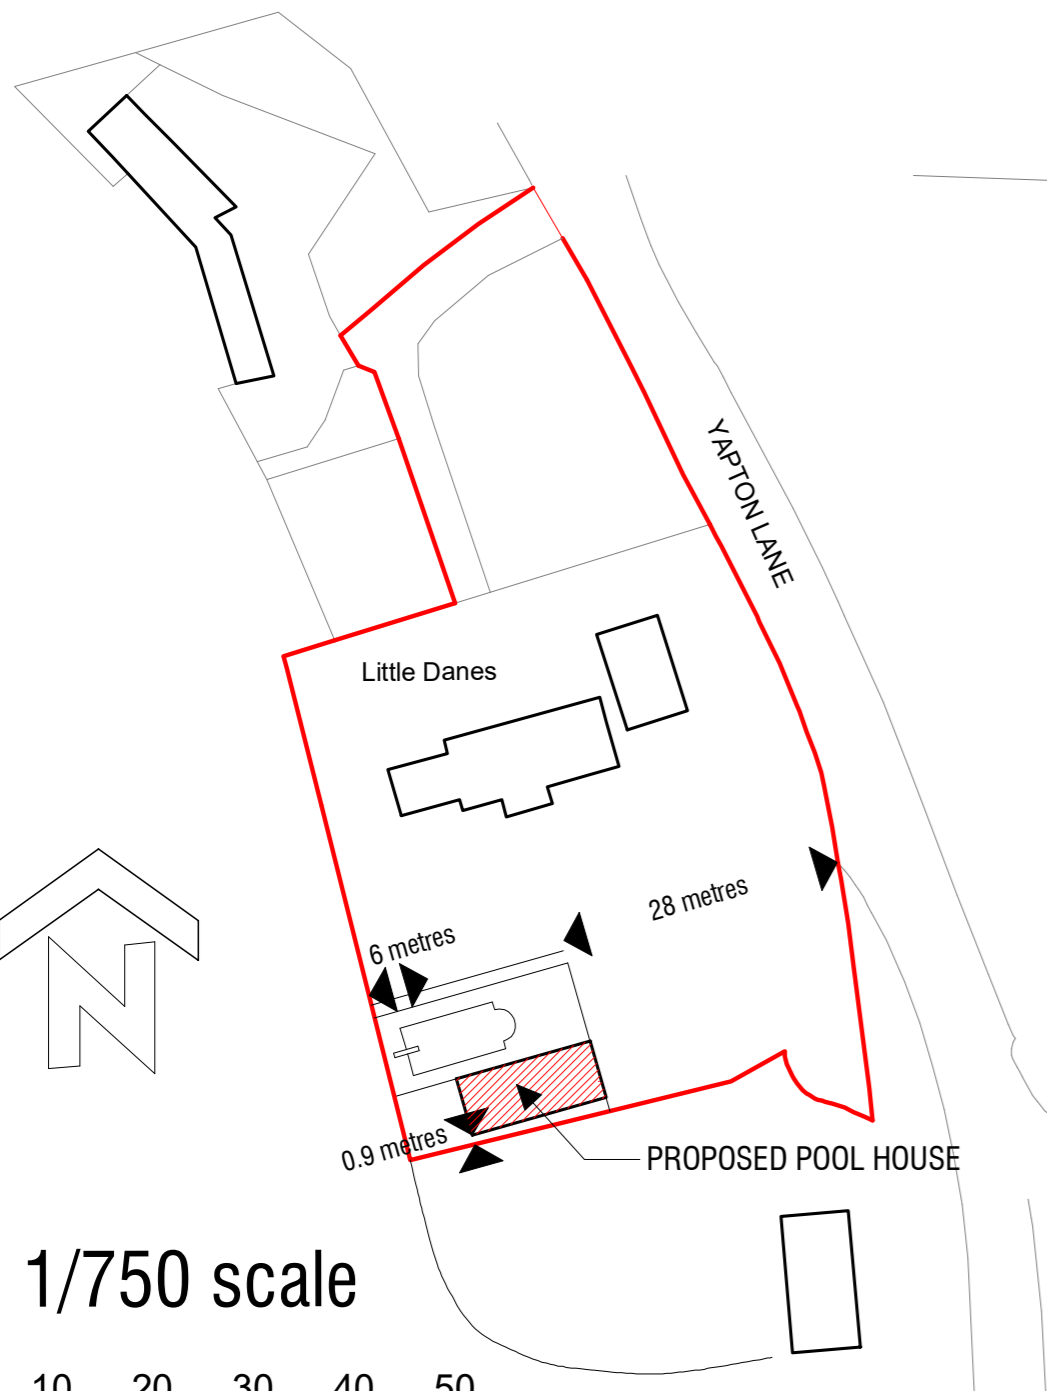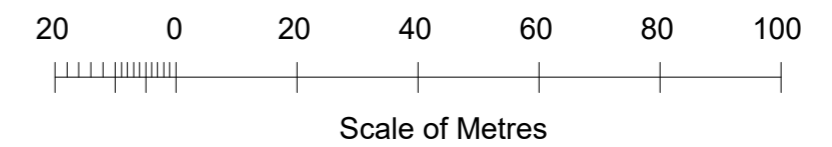

SITE 1/750 scale

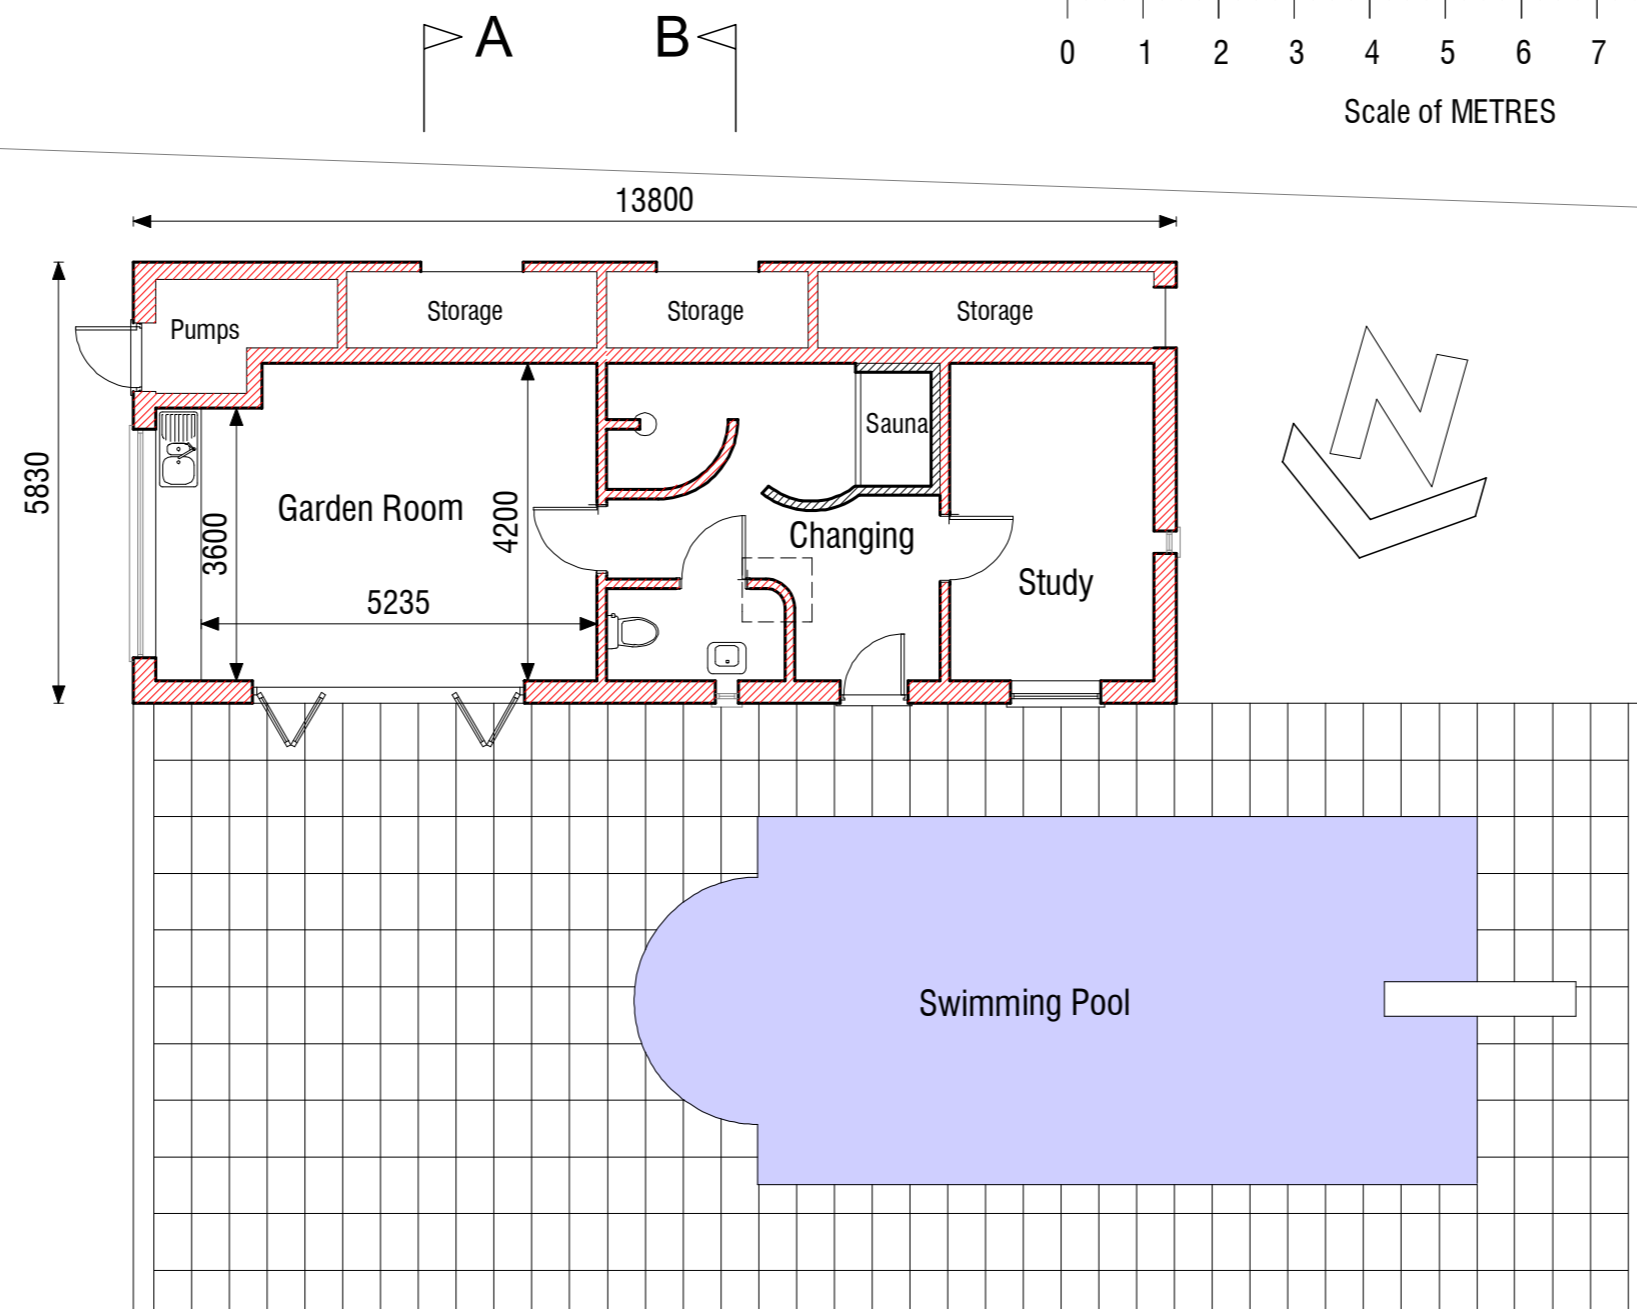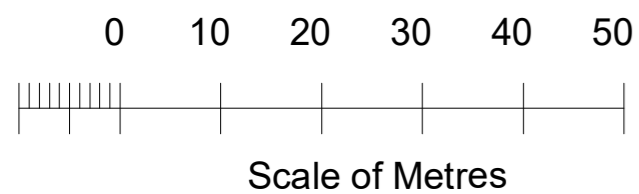

GROUND FLOOR PLAN as proposed



# Proposed New Pool House at Little Danes, Yapton Lane, Walberton, BN18 0LS

Rev 08/05/2025  
Copyright © 2025  
R.Brown  
4 Norfolk Place  
Littlehampton  
Sussex BN17 5PD  
tel: 01-903-713747