


Front (North East) Elevation
Existing

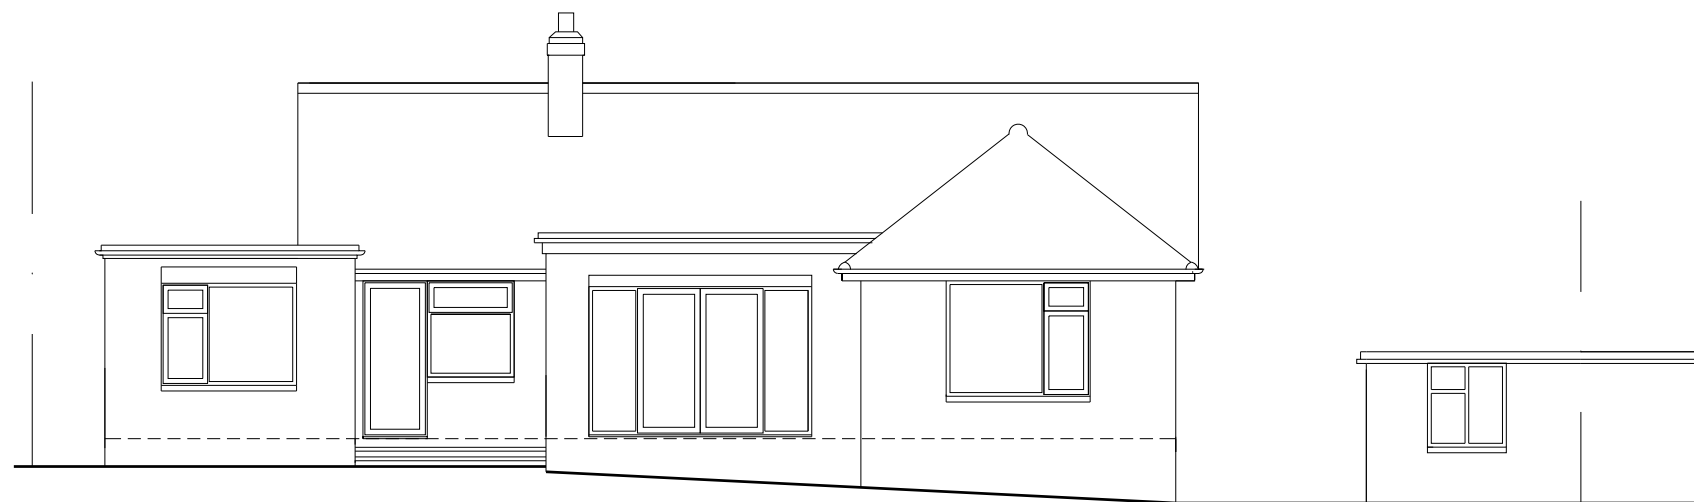

Rear (South West) Elevation
Existing

0 1 2 5 m
Scale 1:100 @ A3