


Side (South East) Elevation
Proposed

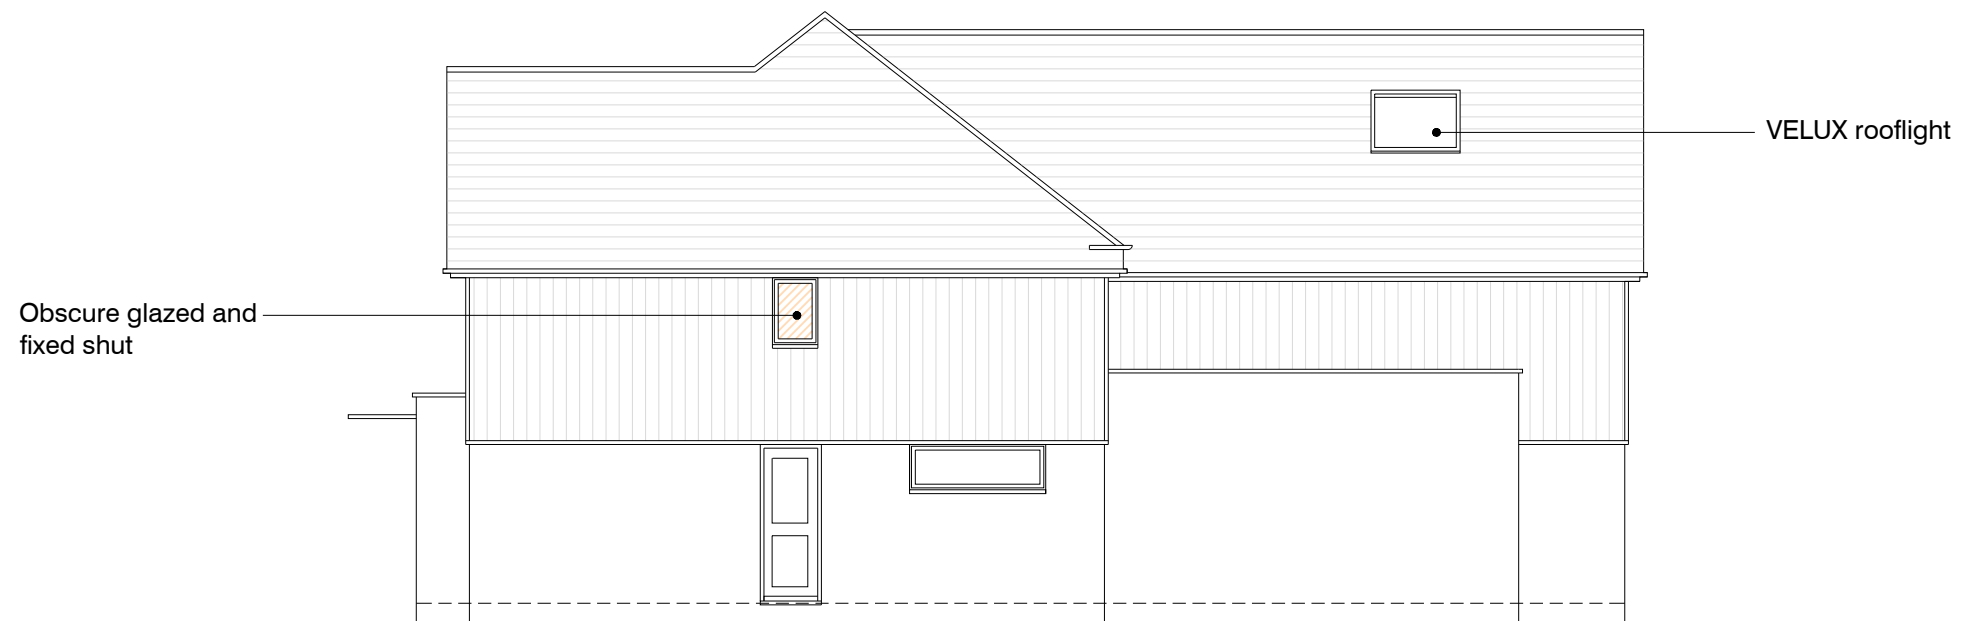

Side (North West) Elevation
Proposed

0 1 2 5 m
Scale 1:100 @ A3