



© This drawing and design are copyright.
 Do not scale from this drawing. Use only figured dimensions. If in doubt, ask.
 All dimensions are to be checked on site.
 Any discrepancies should be reported immediately to the Architect.

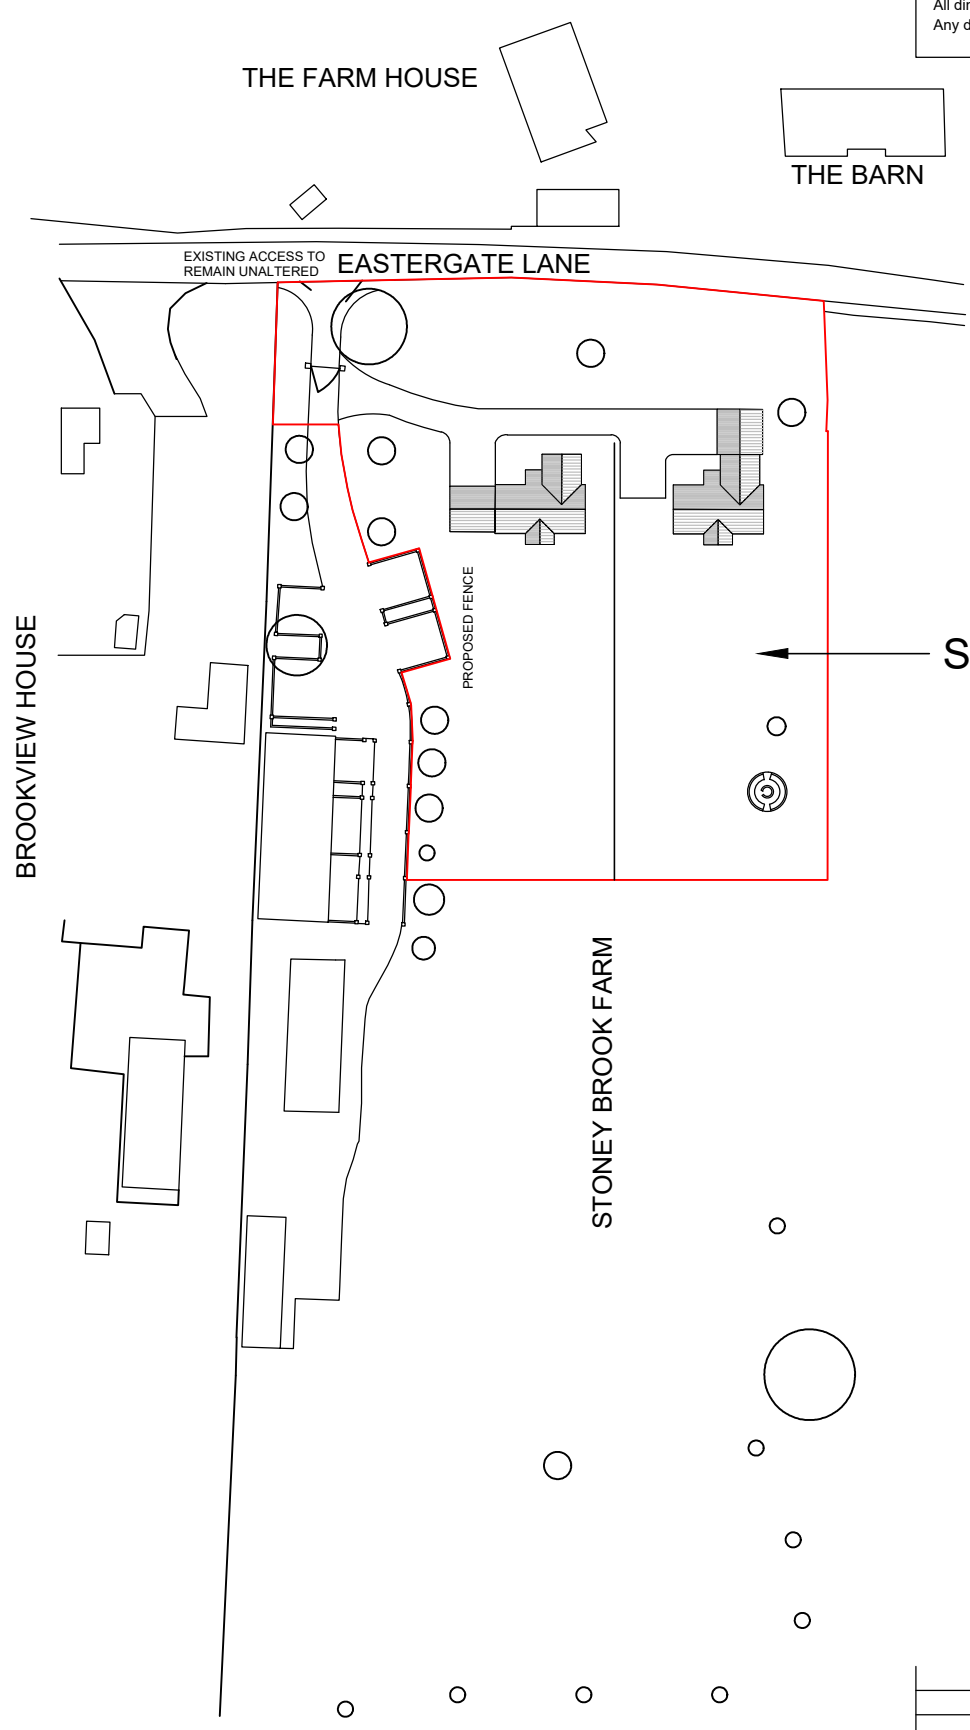

PROPOSED DEVELOPMENT
 Stoney Brook Farm, Eastergate Lane
 Arundel, BN18 0BA
 Scale 1:1000 (A4)
4470-04

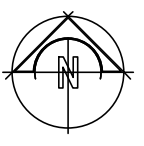

DATE	REV.	DESCRIPTION	DRAWN

Patrick Allen & Associates Architects
 architects@patrickallen.org.uk 2 Grange Business Centre
 www.patrickallen.org.uk Tommy Flowers Drive
 Grange Farm
 Kesgrave, Ipswich
 Suffolk, IP5 2BY
 +44 (0)1473 620660

ARUN DISTRICT COUNCIL WA/6/25/PIP
 22 Patrick Allen & Associates Limited | Registered No: 39