


South West Elevation

Short Section


North East Elevation




South East Elevation

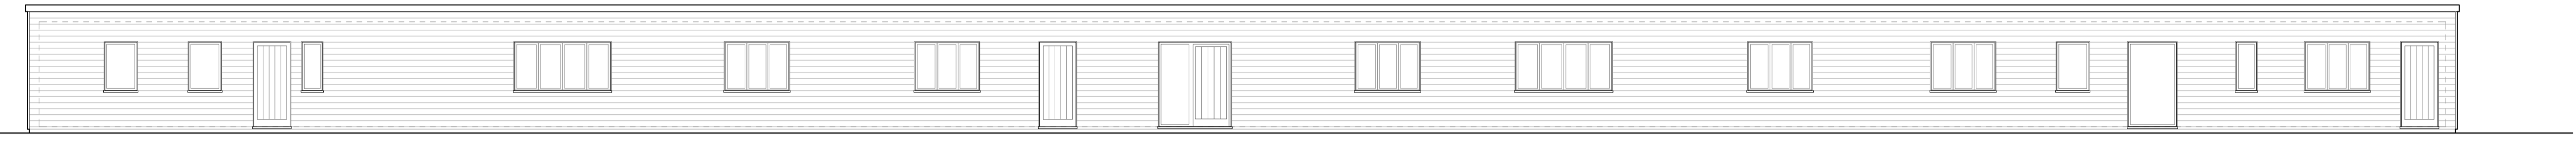




North West Elevation

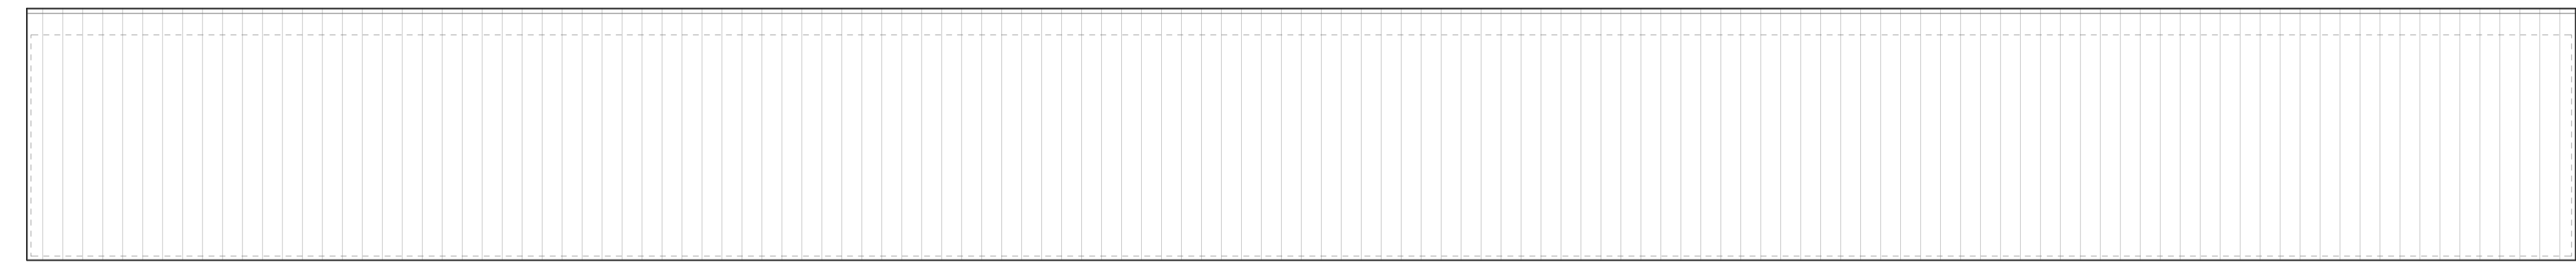

Roof Plan

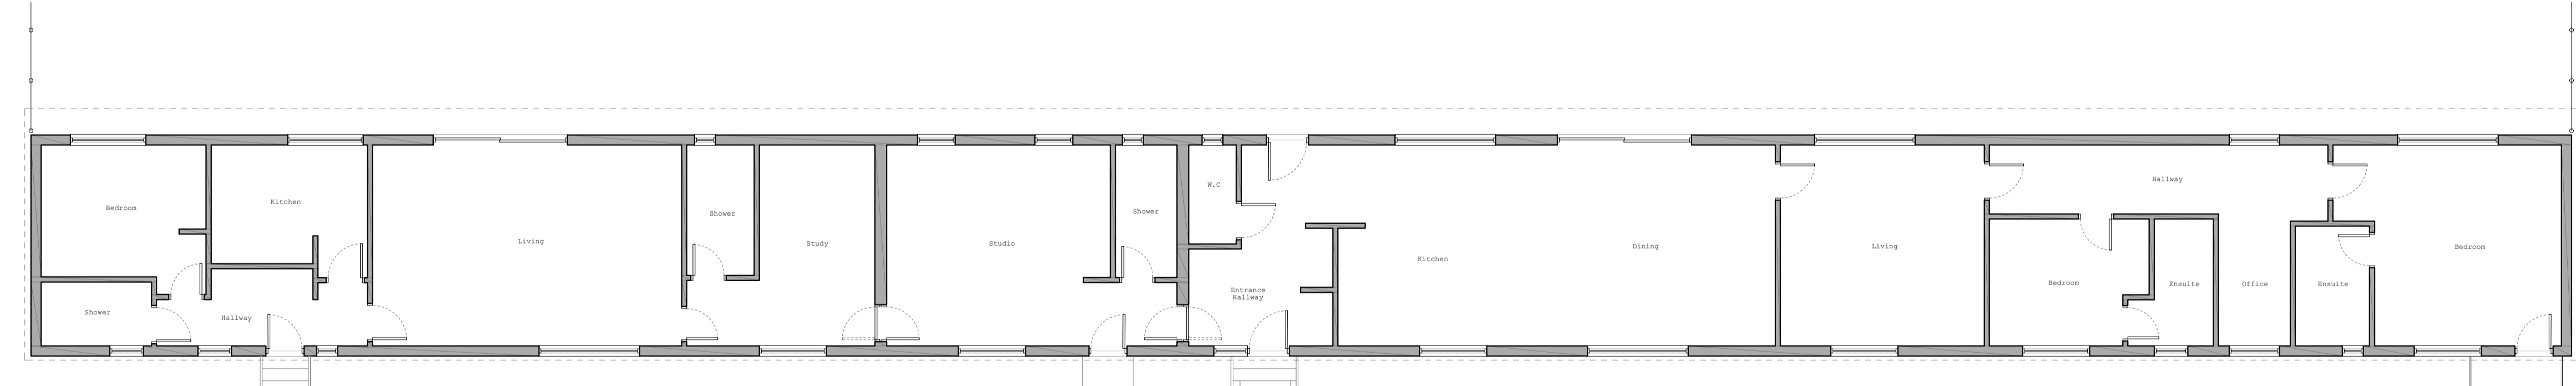

Ground Floor Plan

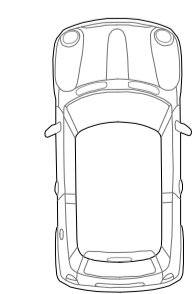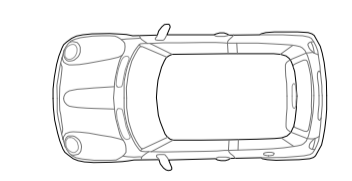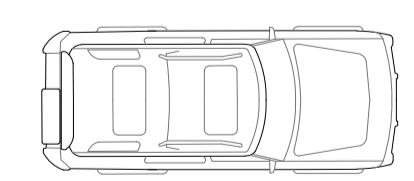


2601_200_PL0
*** PROPOSED DRAWINGS**

Project: **Rookery Farm**, Bognor Regis, PO22 6EP
Project #: **2601**
Drawing #: **200**
Revision #: **PL0**
Status: **PLANNING**
Scale: **1.100 @ A1**

Date: **06 02 2026**

COPYRIGHT
This drawing is not to be used or reproduced by any other party for any purpose.
Drawings suitable for planning purposes only.
Site survey to be conducted before any building work is carried out.
DO NOT SCALE from drawings.

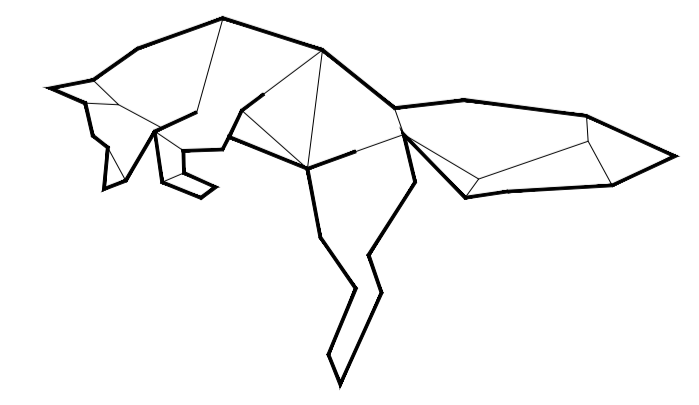

STUDIO FOX
ARCHITECTS